



3 km + 099,30

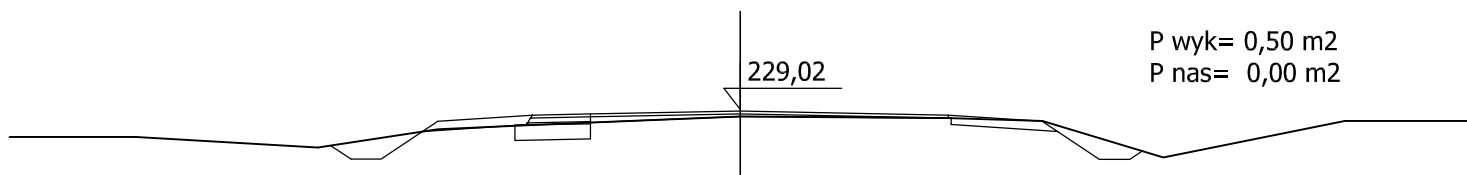


P wyk= 0,50 m²
P nas= 0,00 m²

3 km + 153

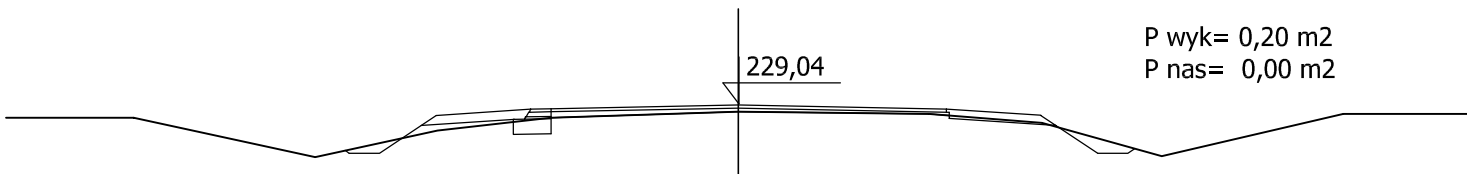


P wyk= 0,20 m²
P nas= 0,00 m²

3 km + 194

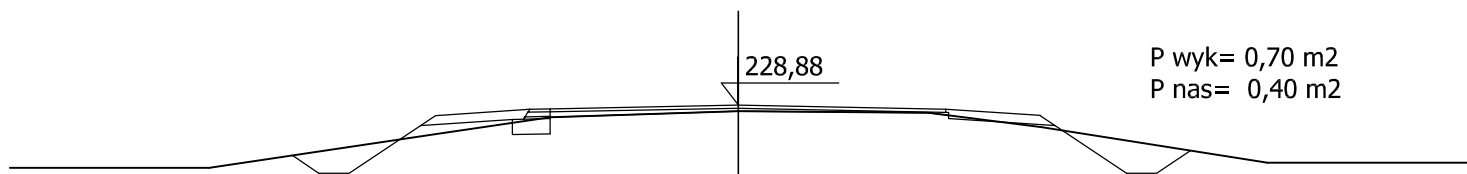


P wyk= 0,70 m²
P nas= 0,40 m²

3 km + 241

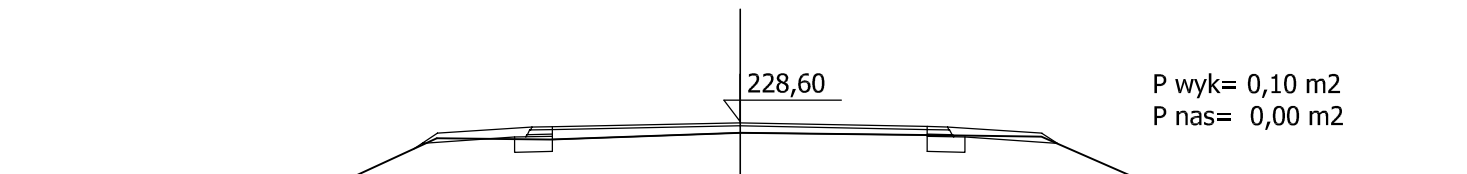


P wyk= 0,10 m²
P nas= 0,00 m²

3 km + 281

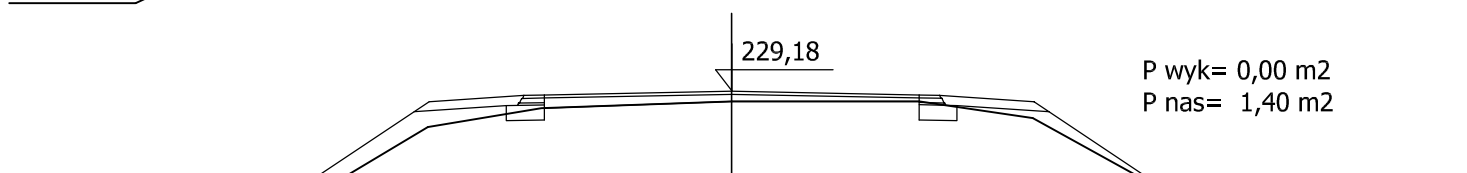


P wyk= 0,00 m²
P nas= 1,40 m²

3 km + 320,50

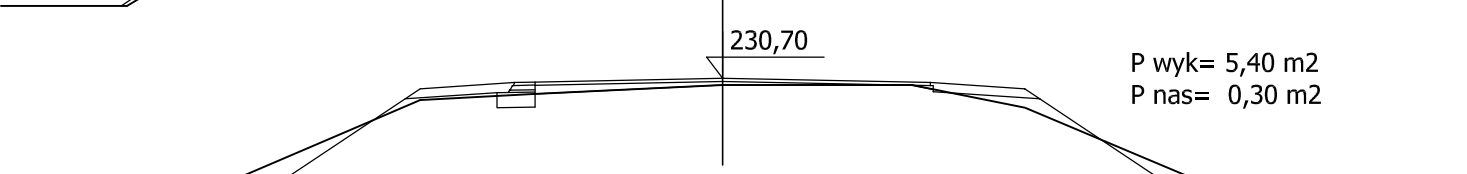

P wyk= 5,40 m²
P nas= 0,30 m²

3 km + 361

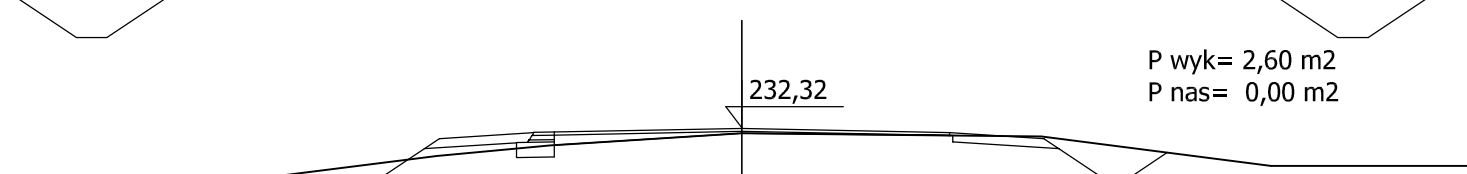

P wyk= 2,60 m²
P nas= 0,00 m²