



3 km + 401

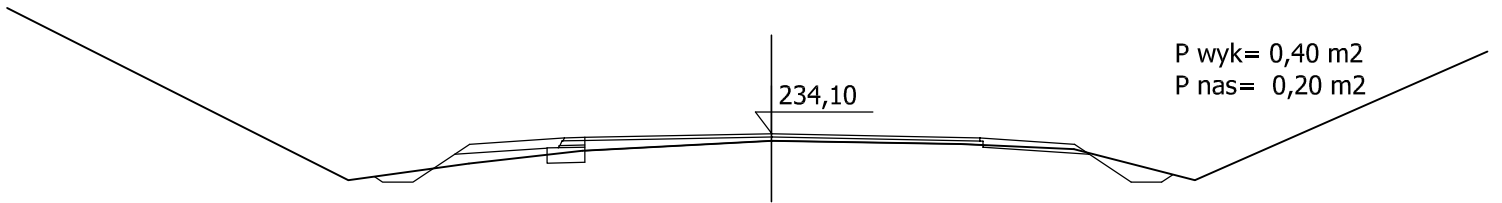


P wyk= 0,40 m2
P nas= 0,20 m2

3 km + 445

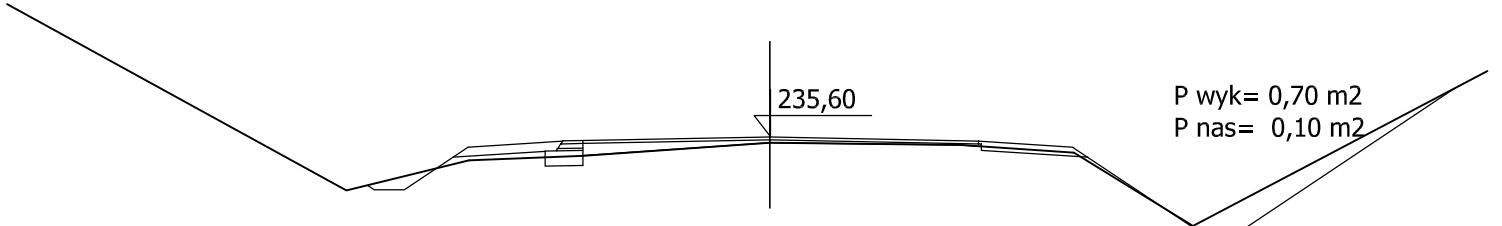


P wyk= 0,70 m2
P nas= 0,10 m2

3 km + 480

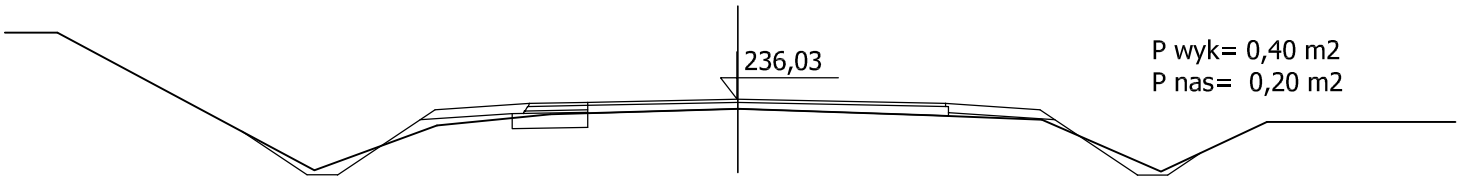


P wyk= 0,40 m2
P nas= 0,20 m2

3 km + 521

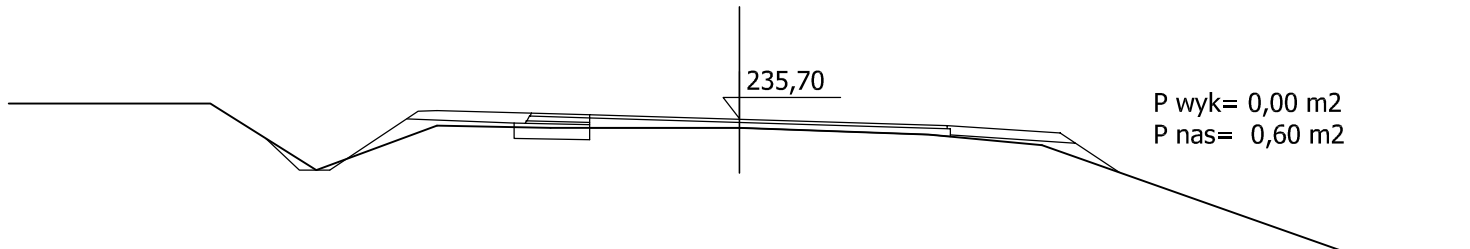


P wyk= 0,00 m2
P nas= 0,60 m2

3 km + 558

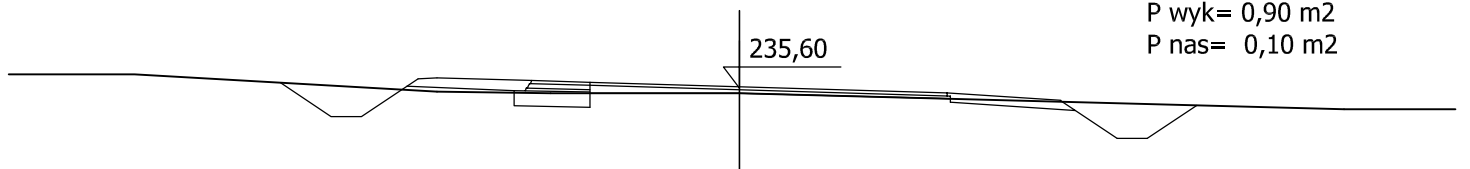


P wyk= 0,90 m2
P nas= 0,10 m2

3 km + 604

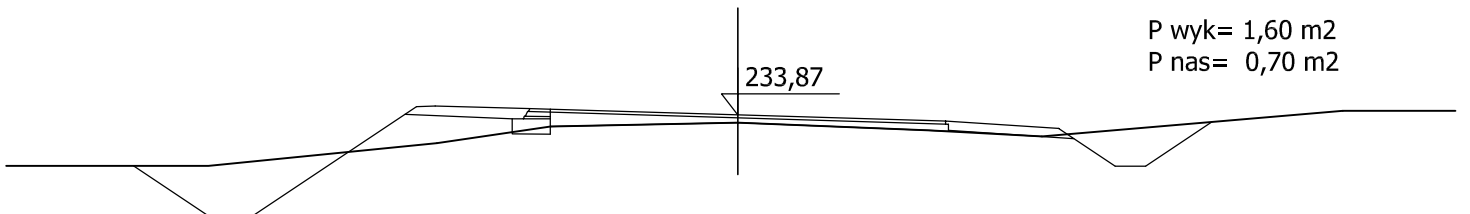

P wyk= 1,60 m2
P nas= 0,70 m2

3 km + 652

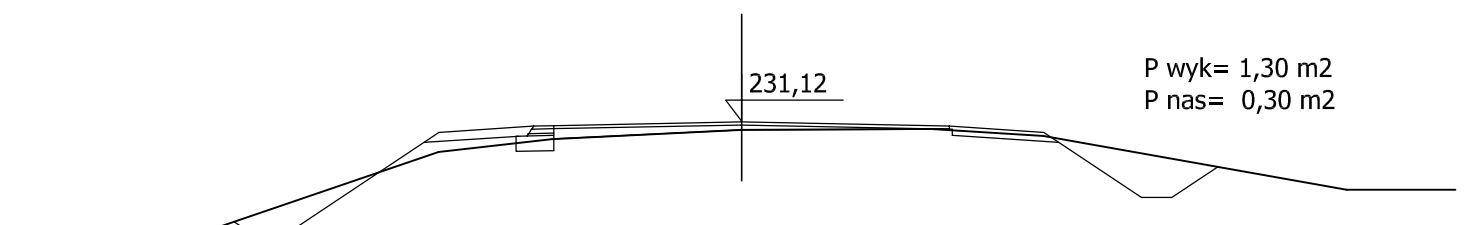

P wyk= 1,30 m2
P nas= 0,30 m2