


1 km + 379

P wyk= 0,90 m²
P nas= 0,20 m²


219,33

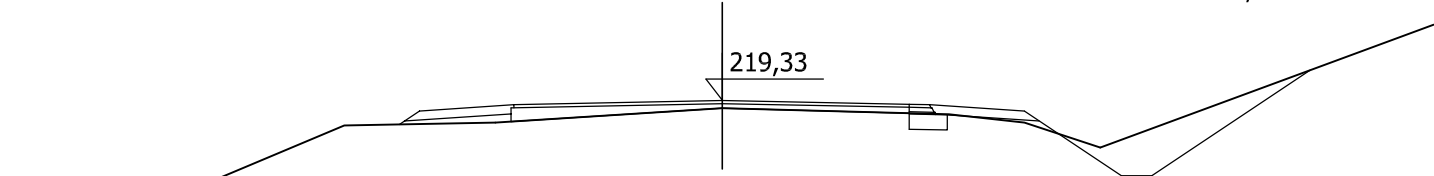

1 km + 413,36

P wyk= 0,30 m²
P nas= 0,80 m²


219,95

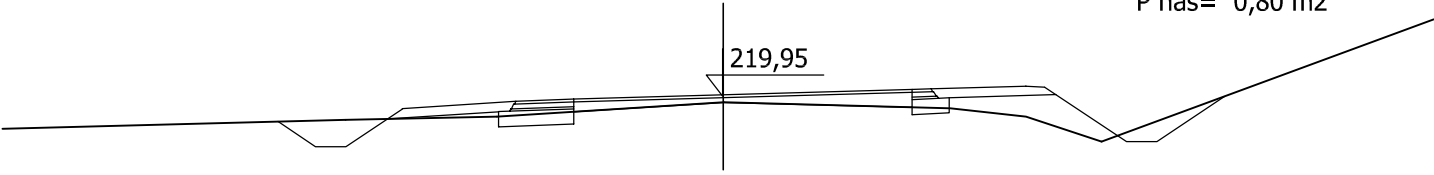

1 km + 452

P wyk= 0,70 m²
P nas= 0,00 m²


220,15

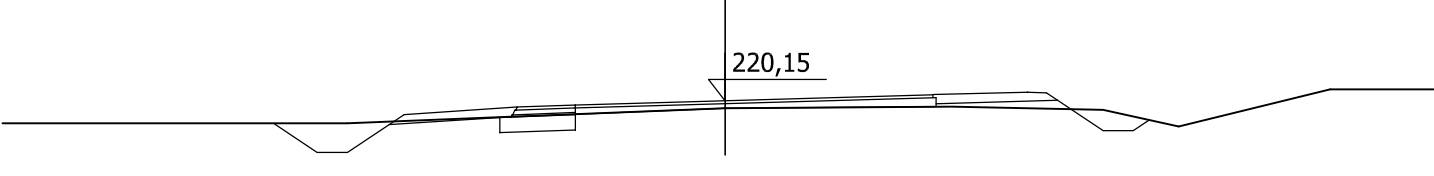

1 km + 484

P wyk= 1,40 m²
P nas= 0,00 m²


220,51

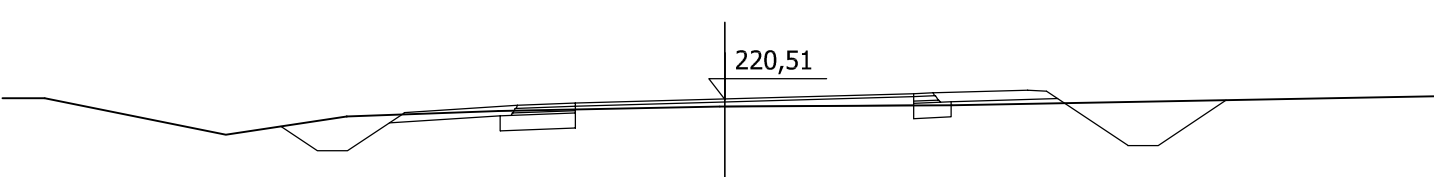

1 km + 523,65

P wyk= 1,00 m²
P nas= 0,40 m²


220,54

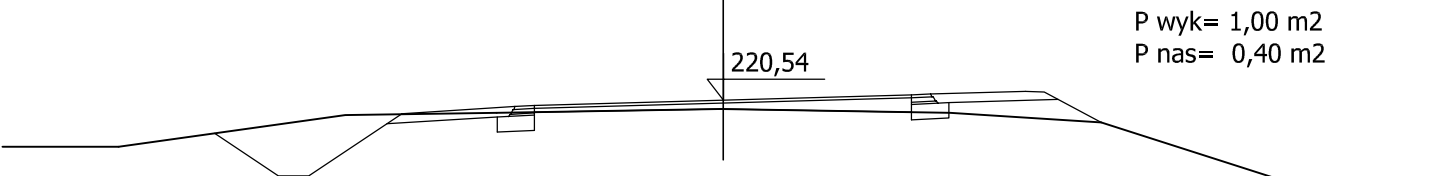

1 km + 553

P wyk= 2,00 m²
P nas= 0,00 m²

220,51

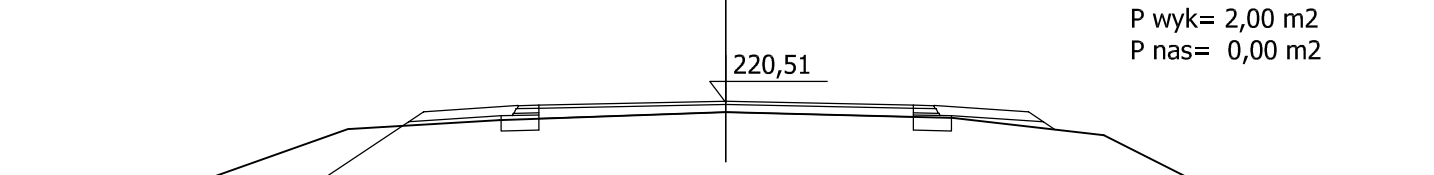

1 km + 588

P wyk= 0,00 m²
P nas= 0,40 m²

220,81

