



PIK. 200,00

Pole pow. WYKOP = 2,29m²
Pole pow. NASYP = 0,29m²

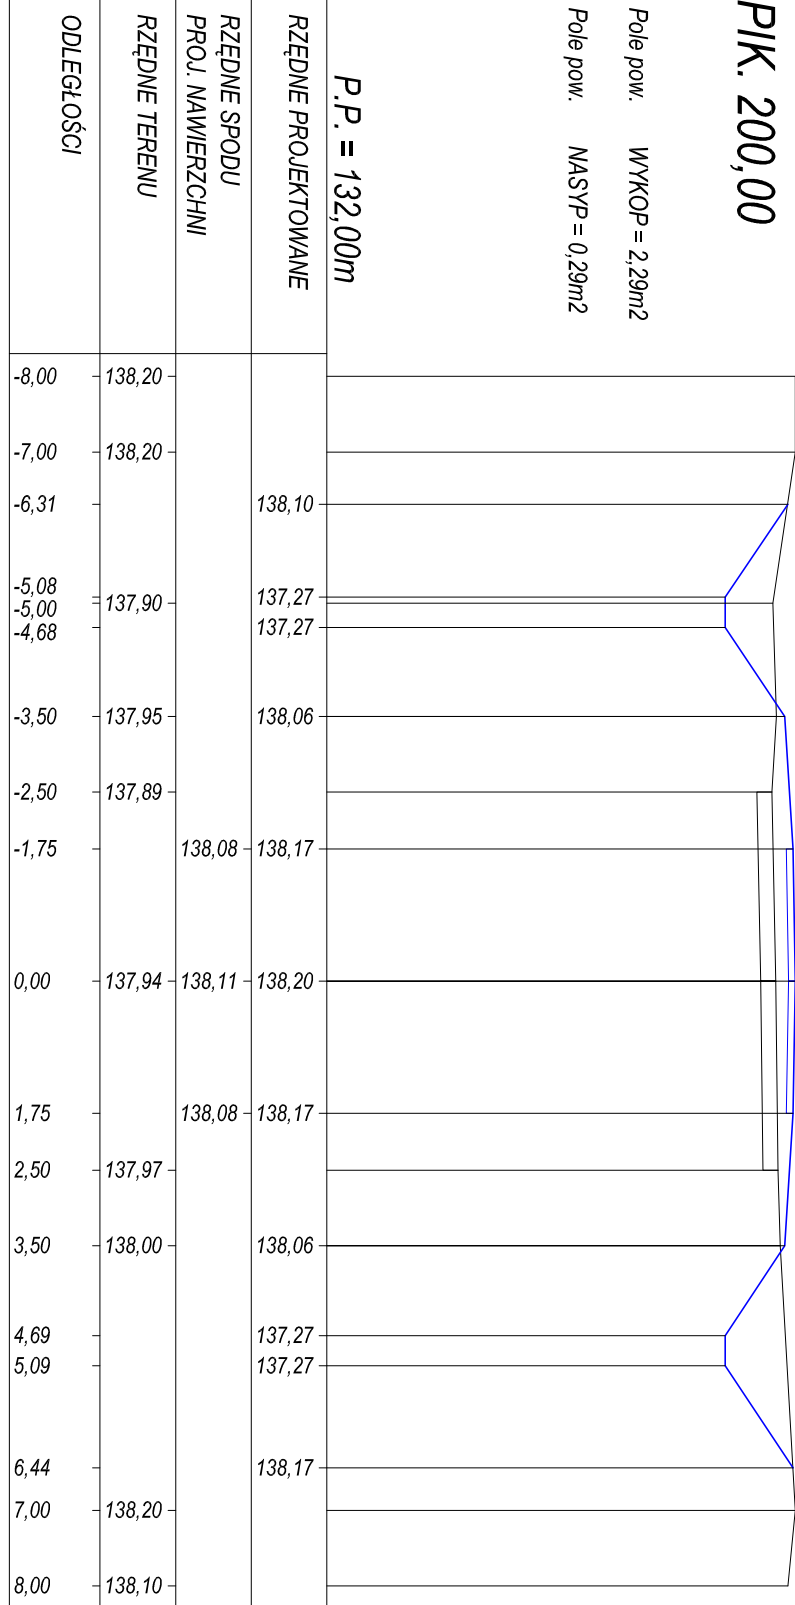


PIK. 240,00

Pole pow. WYKOP = 3,69m²
Pole pow. NASYP = 0,69m²

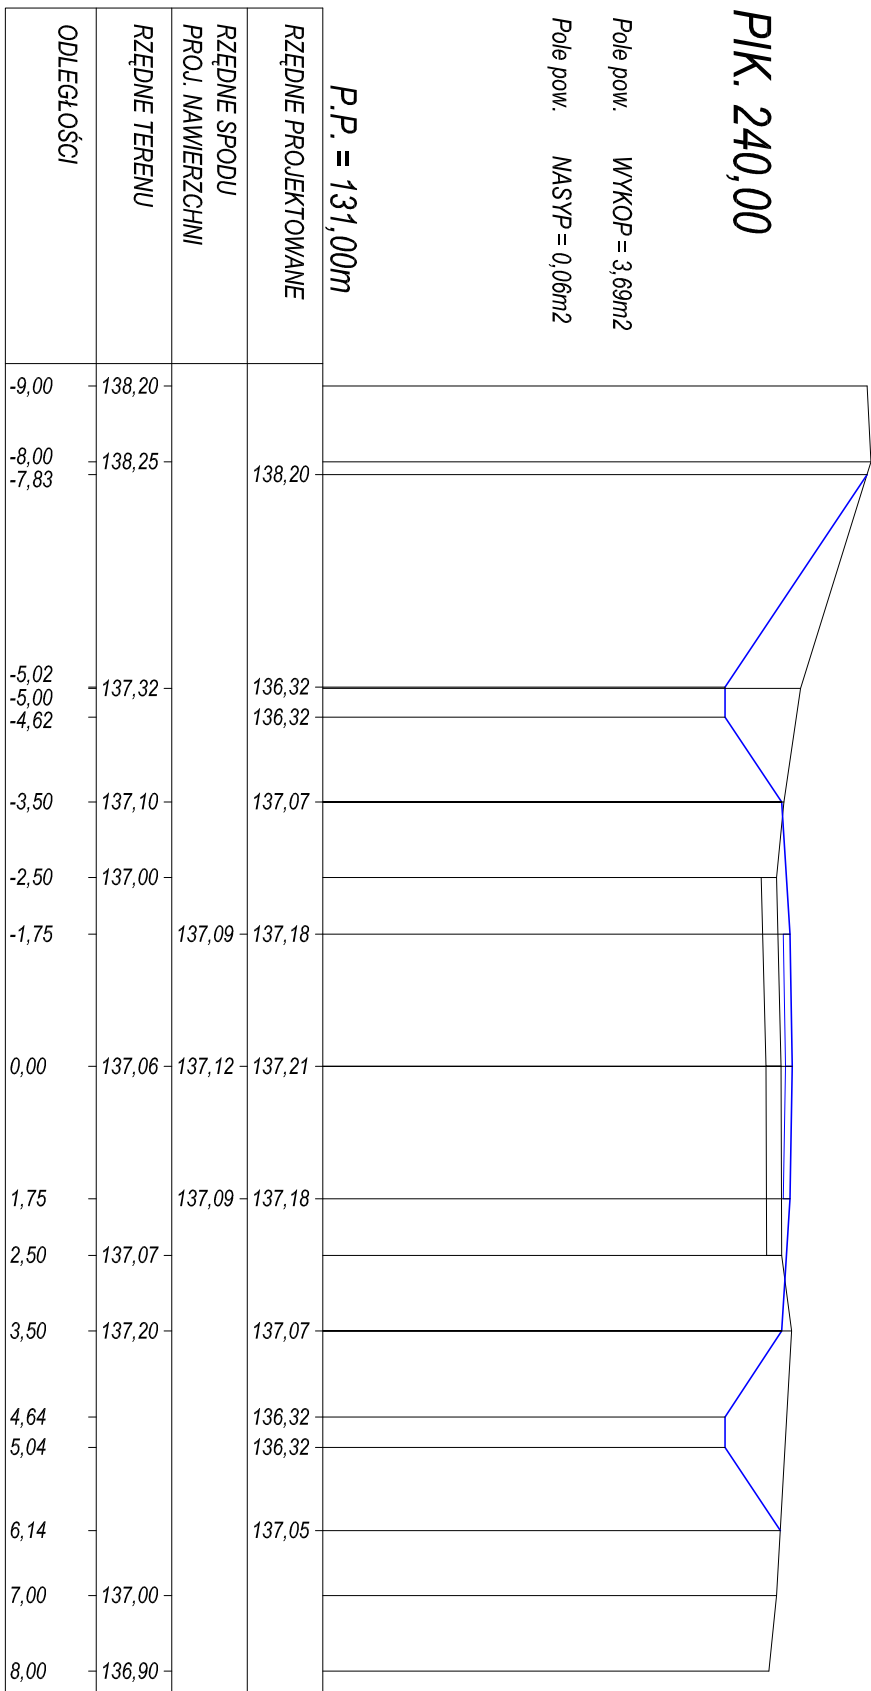


PIK. 280,00

Pole pow. WYKOP = 0,24m²
Pole pow. NASYP = 0,47m²

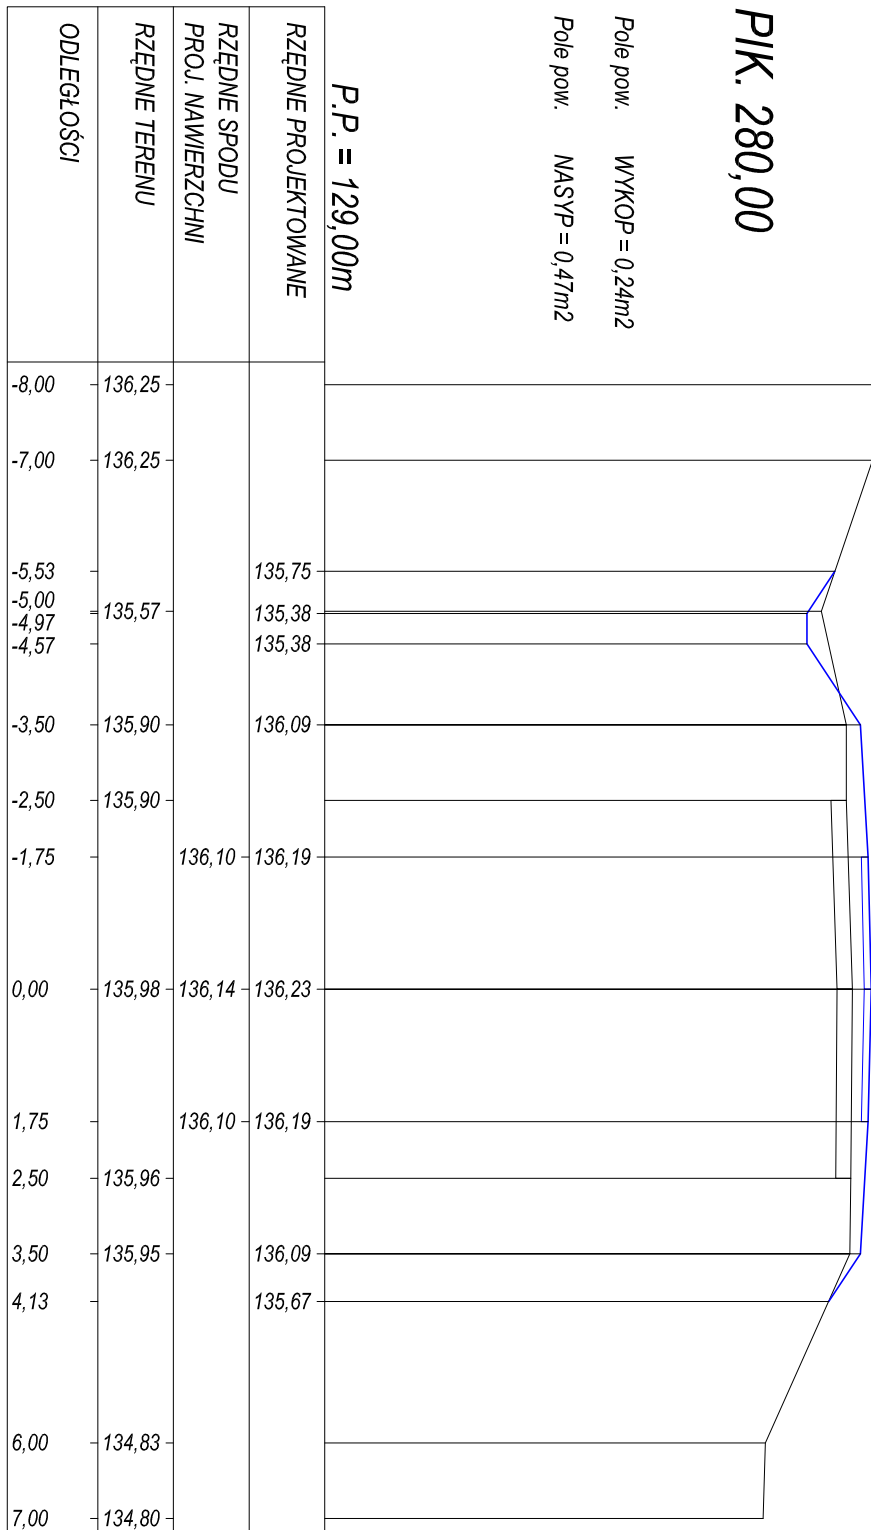


PIK. 320,00

Pole pow. WYKOP = 0,00m²
Pole pow. NASYP = 0,71m²

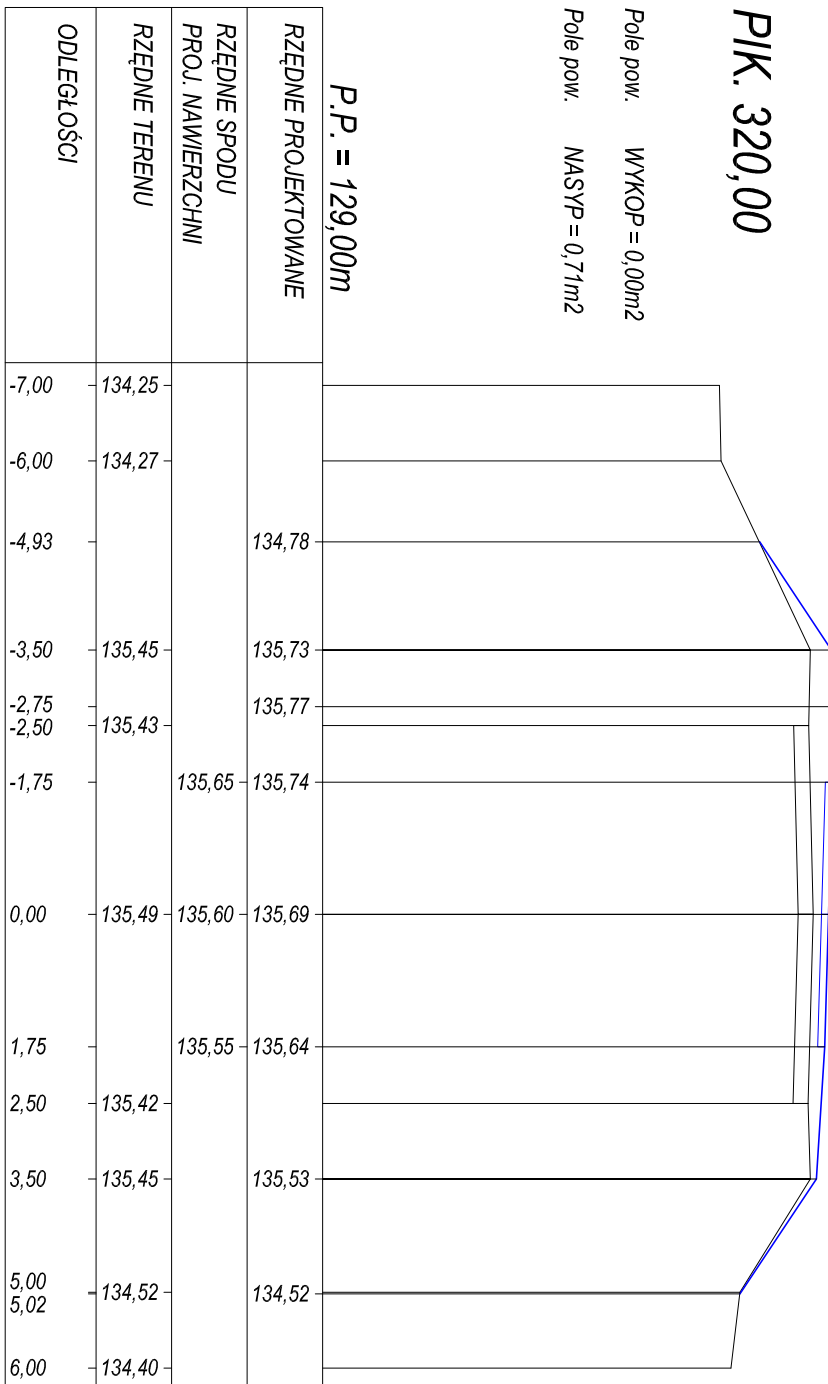


PIK. 360,00

Pole pow. WYKOP = 0,35m²
Pole pow. NASYP = 0,16m²

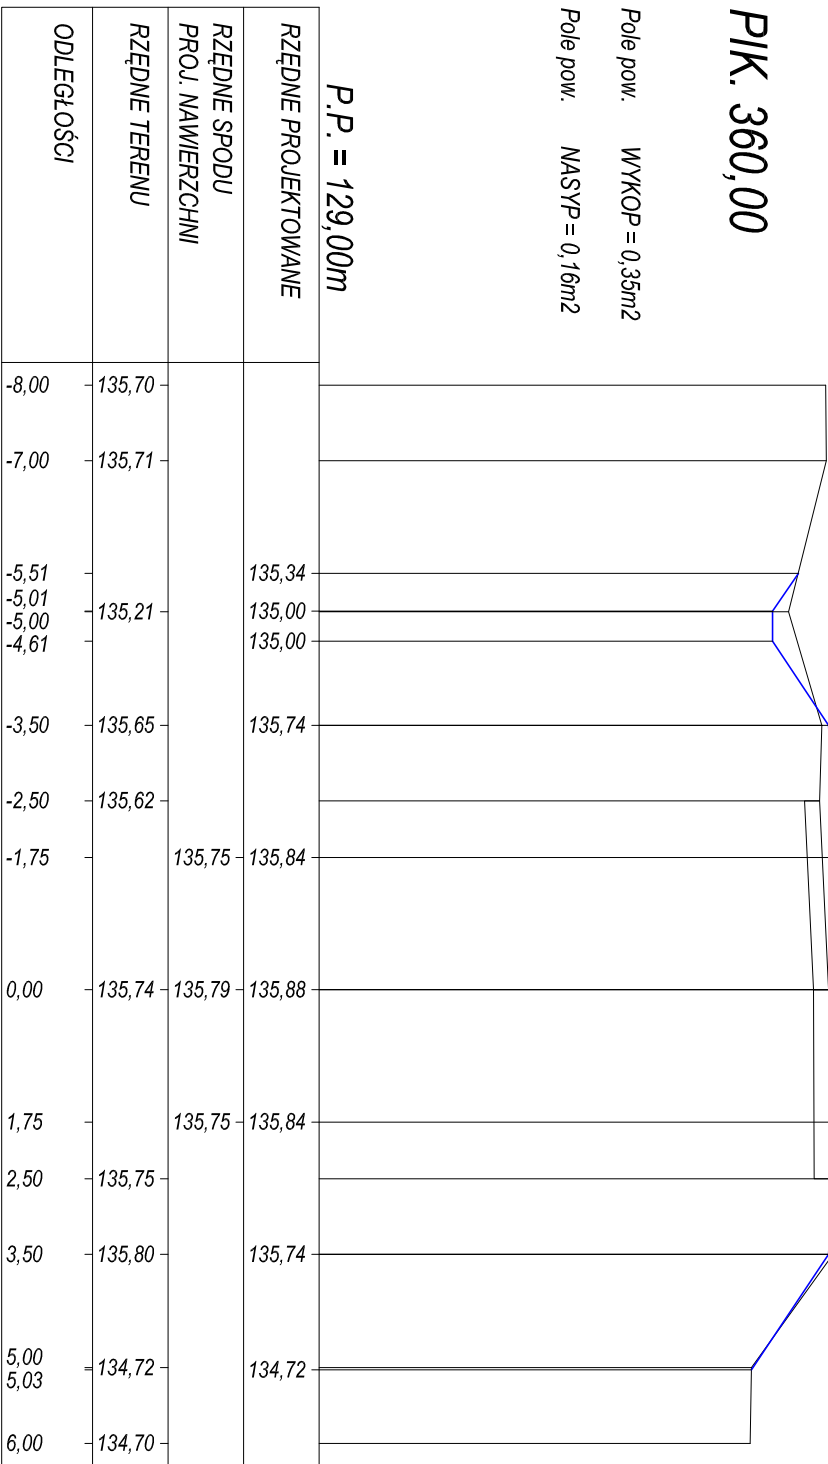


PIK. 220,00

Pole pow. WYKOP = 3,19m²
Pole pow. NASYP = 0,12m²

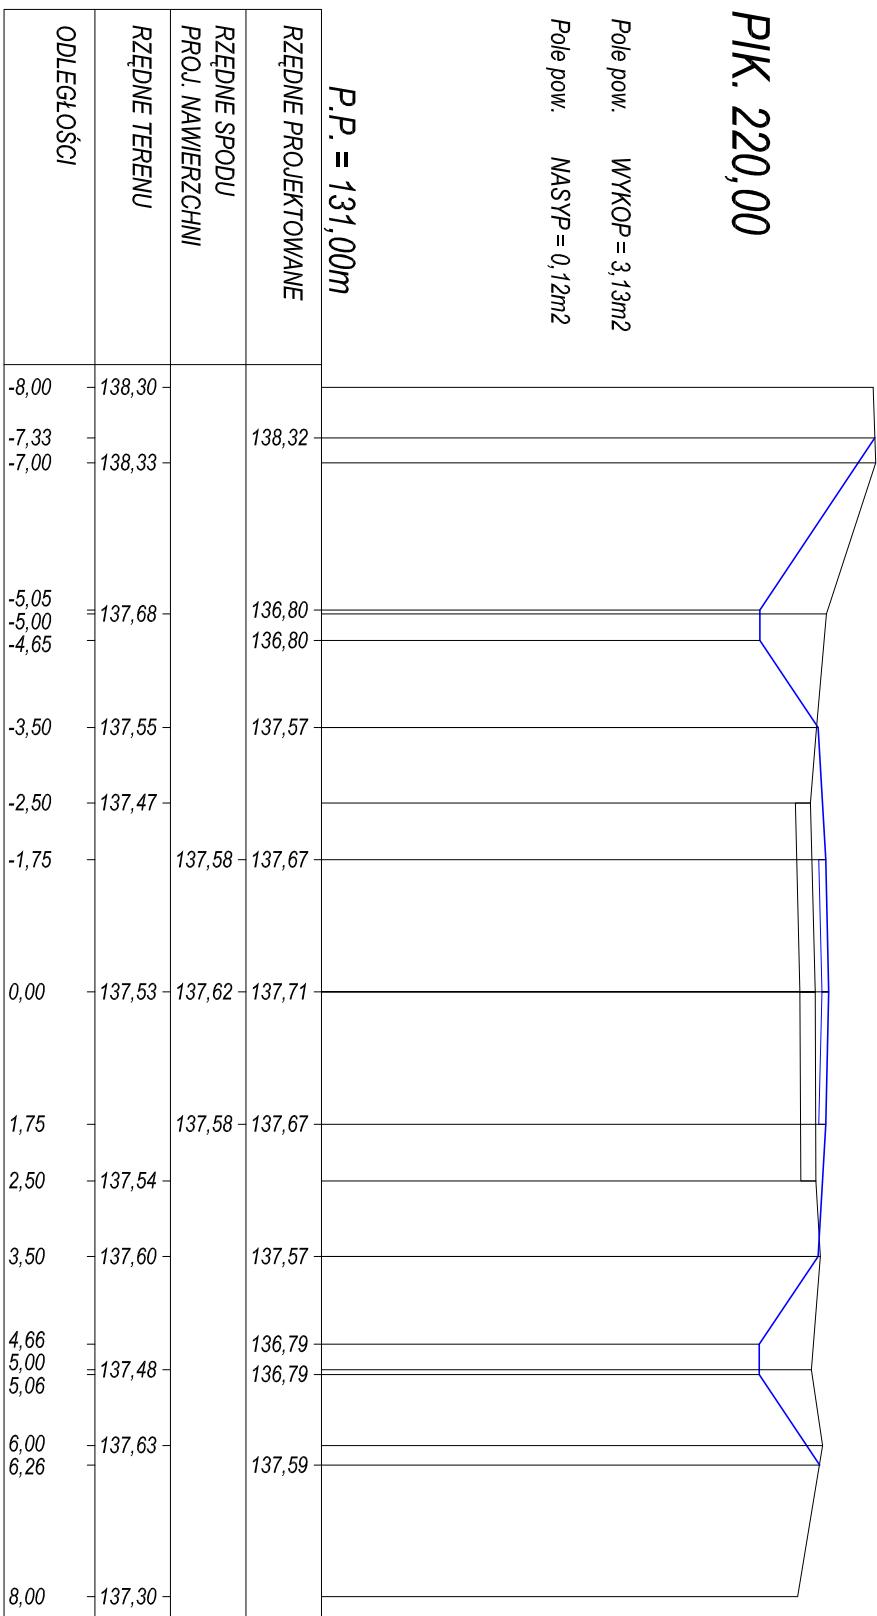


PIK. 260,00

Pole pow. WYKOP = 2,08m²
Pole pow. NASYP = 0,21m²

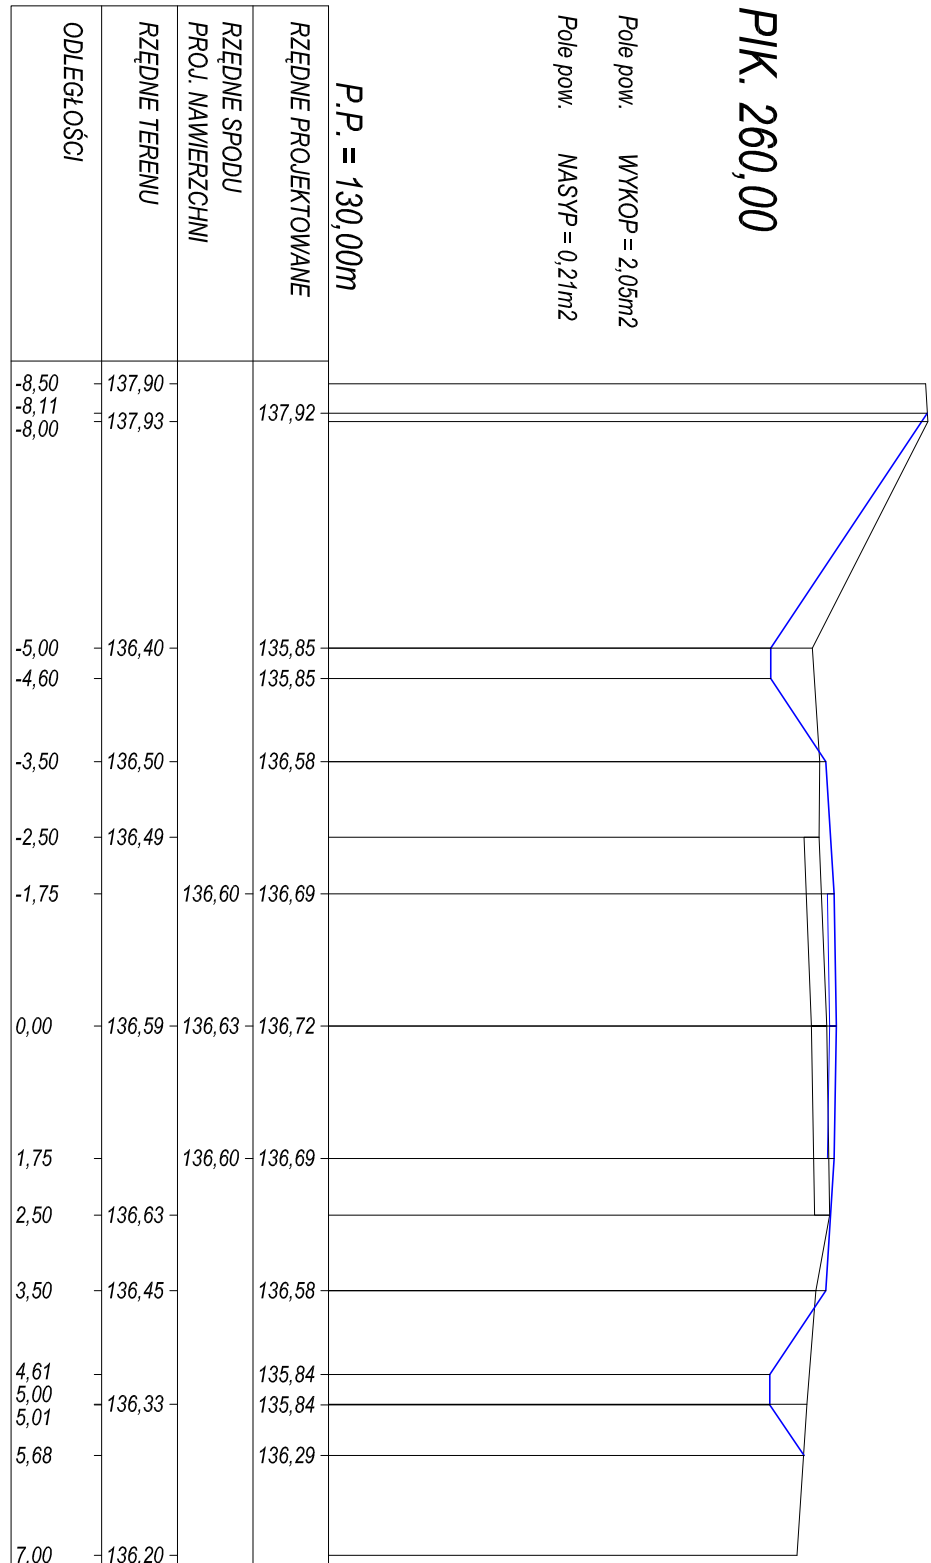


PIK. 300,00

Pole pow. WYKOP = 0,00m²
Pole pow. NASYP = 0,67m²

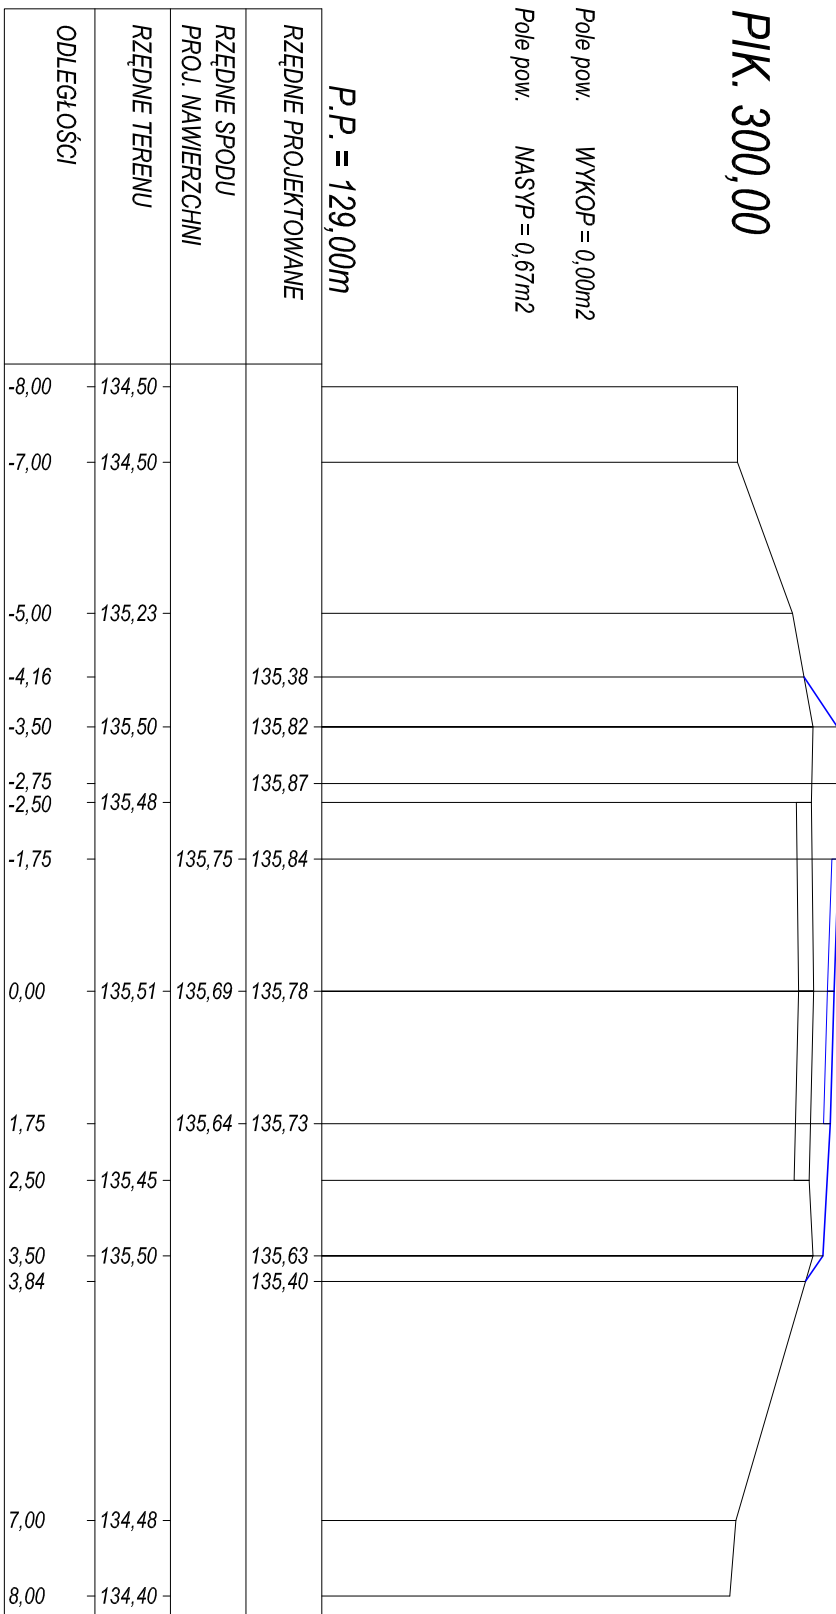

PIK. 340,00

Pole pow. WYKOP = 0,89m²
Pole pow. NASYP = 0,14m²

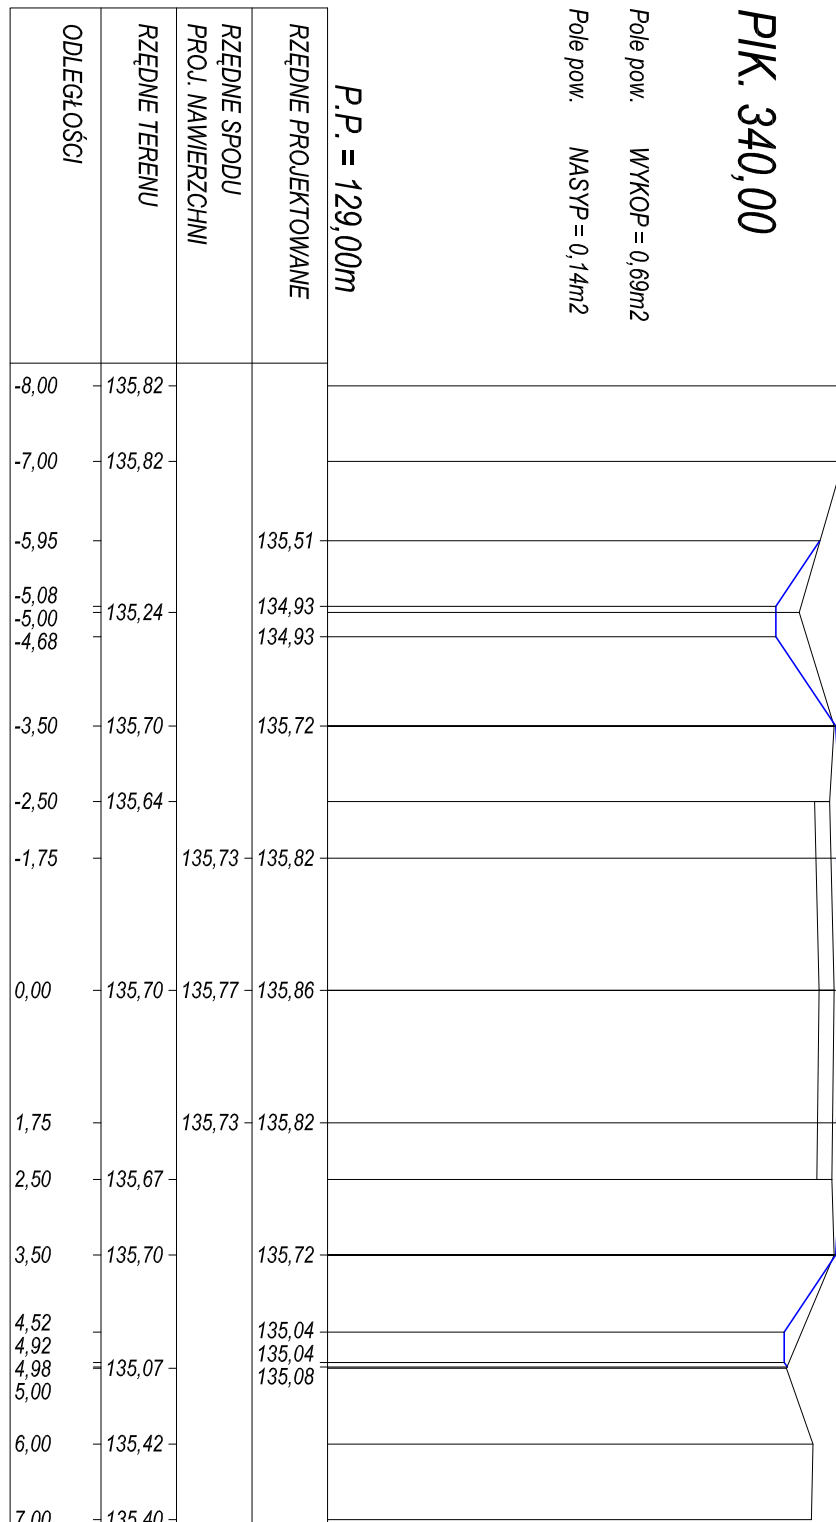

PIK. 380,00

Pole pow. WYKOP = 0,11m²
Pole pow. NASYP = 0,31m²

