



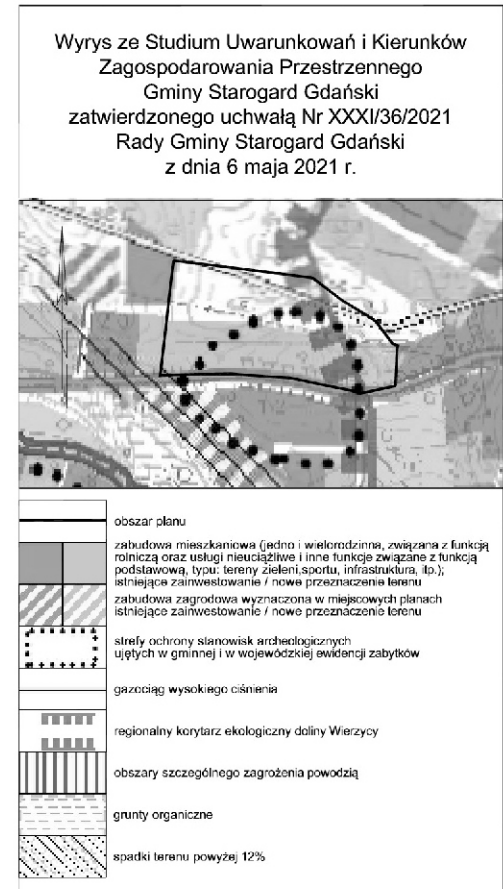

LEGENDA

USTALENIA PLANU

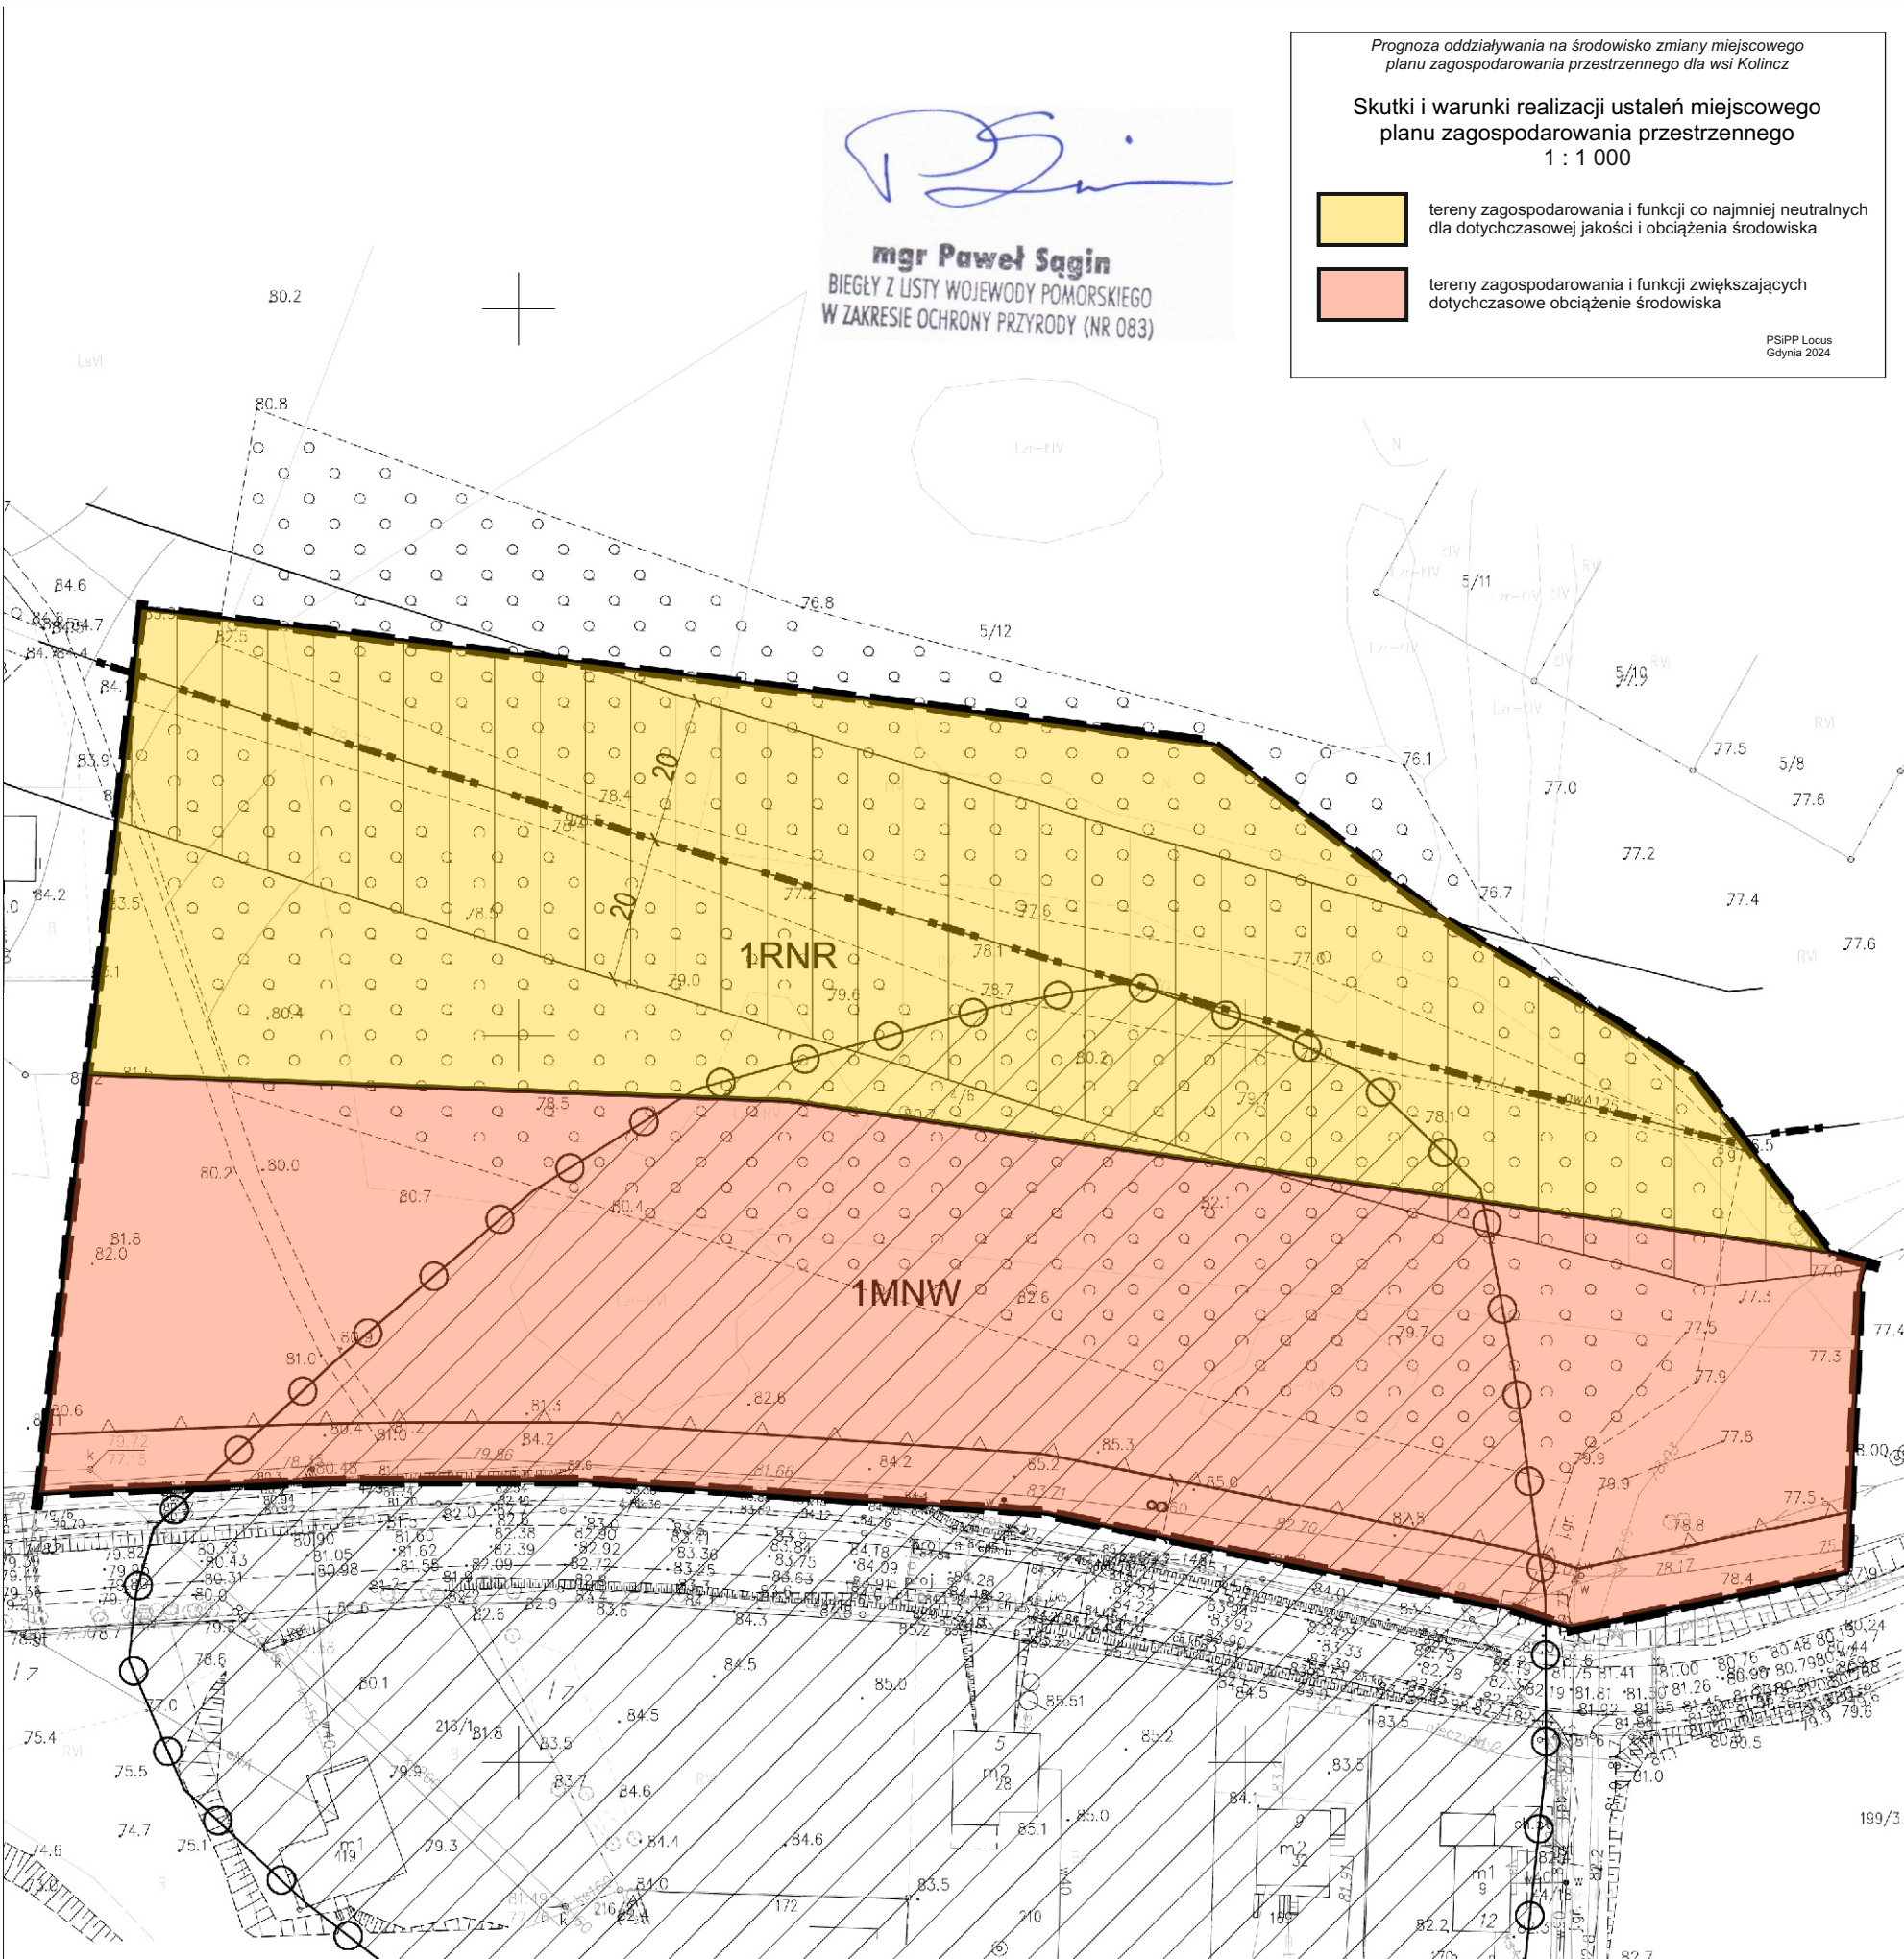