
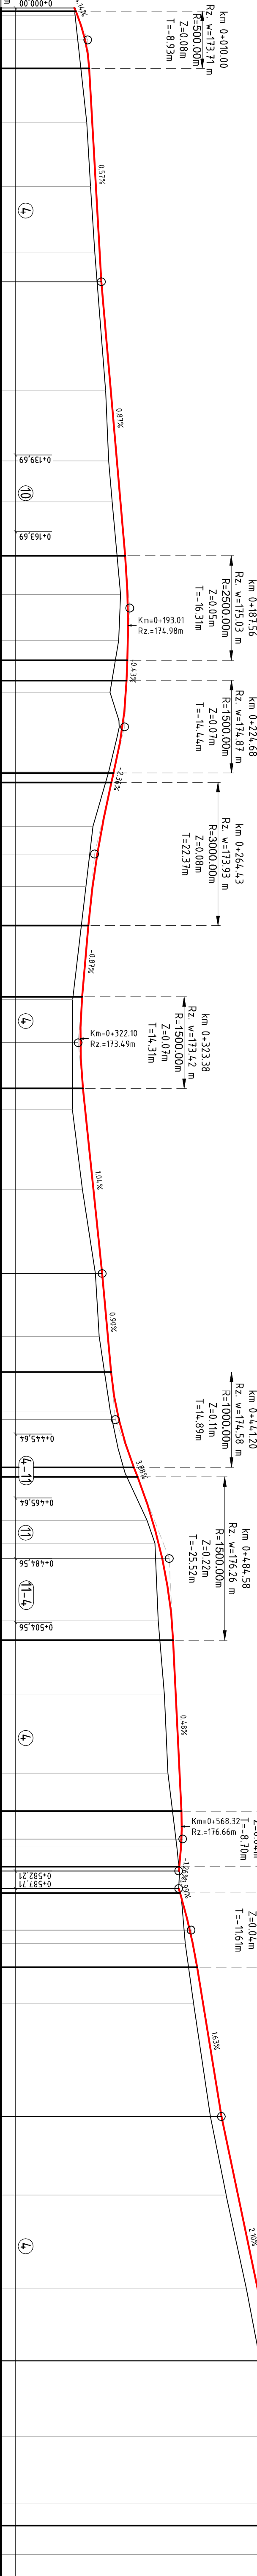


ul. Akacjaowa

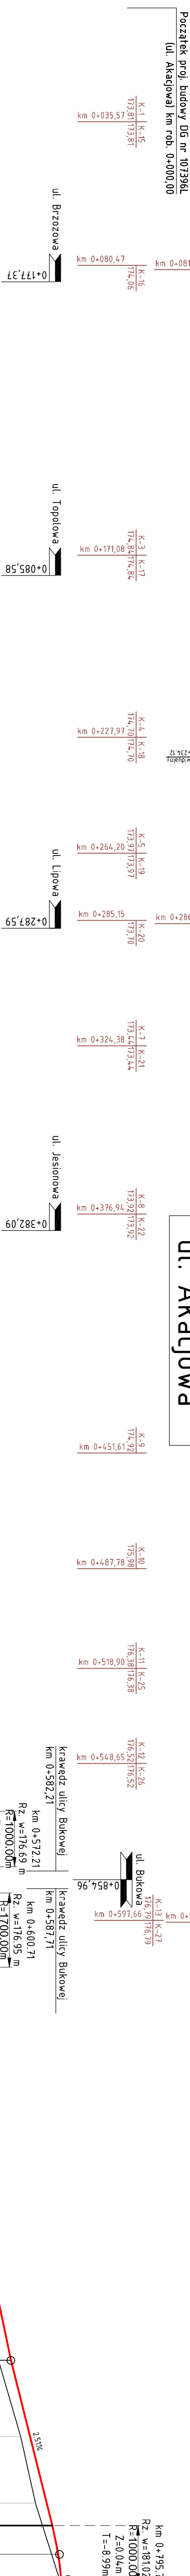

Poziom ODNIESIENIA-1710,0m				ist. droga o nawierzchni tłuczniowej		ist. droga o nawierzchni z płyt betonowych	
Ścian iszt.					173.30		
Rzędne niwelety					173.39		
Rzędne istniejące					173.63		
Różnice rzędnych					173.76		
Elementy niwelety					173.32		
Elementy trasy					173.68		
Odległości					173.80		
Kilometr					173.94		
					174.09		
					174.14		
					174.44		
					174.63		
					174.74		
					174.89		
					174.93		
					174.96		
					174.98		
					174.96		
					174.93		
					174.91		
					174.80		
					174.54		
					174.53		
					174.46		
					174.17		
					174.01		
					173.87		
					173.74		
					173.73		
					173.54		
					173.54		
					173.49		
					173.49		
					173.57		
					173.64		
					173.89		
					174.03		
					174.17		
					174.35		
					174.45		
					174.63		
					174.69		
					175.16		
					175.27		
					175.51		
					175.74		
					175.82		
					175.94		
					176.05		
					176.34		
					176.39		
					176.47		
					176.59		
					176.64		
					176.66		
					176.65		
					176.64		
					176.58		
					176.56		
					176.50		
					176.91		
					177.00		
					177.14		
					177.32		
					177.90		
					178.04		
					178.41		
					179.03		
					179.50		
					179.50		
					180.09		
					180.09		
					180.62		
					180.79		
					180.98		
					181.08		
					181.10		
					181.11		
