


Proj. 3xXRUAHAKXS 1 x 240mm2 - kier. RS KOPANINY pole nr.

Lt=12152m; Lk~12410m

Lt=12160m; Lk~12420m

ode. dl. 500m x 3,5 m szer.

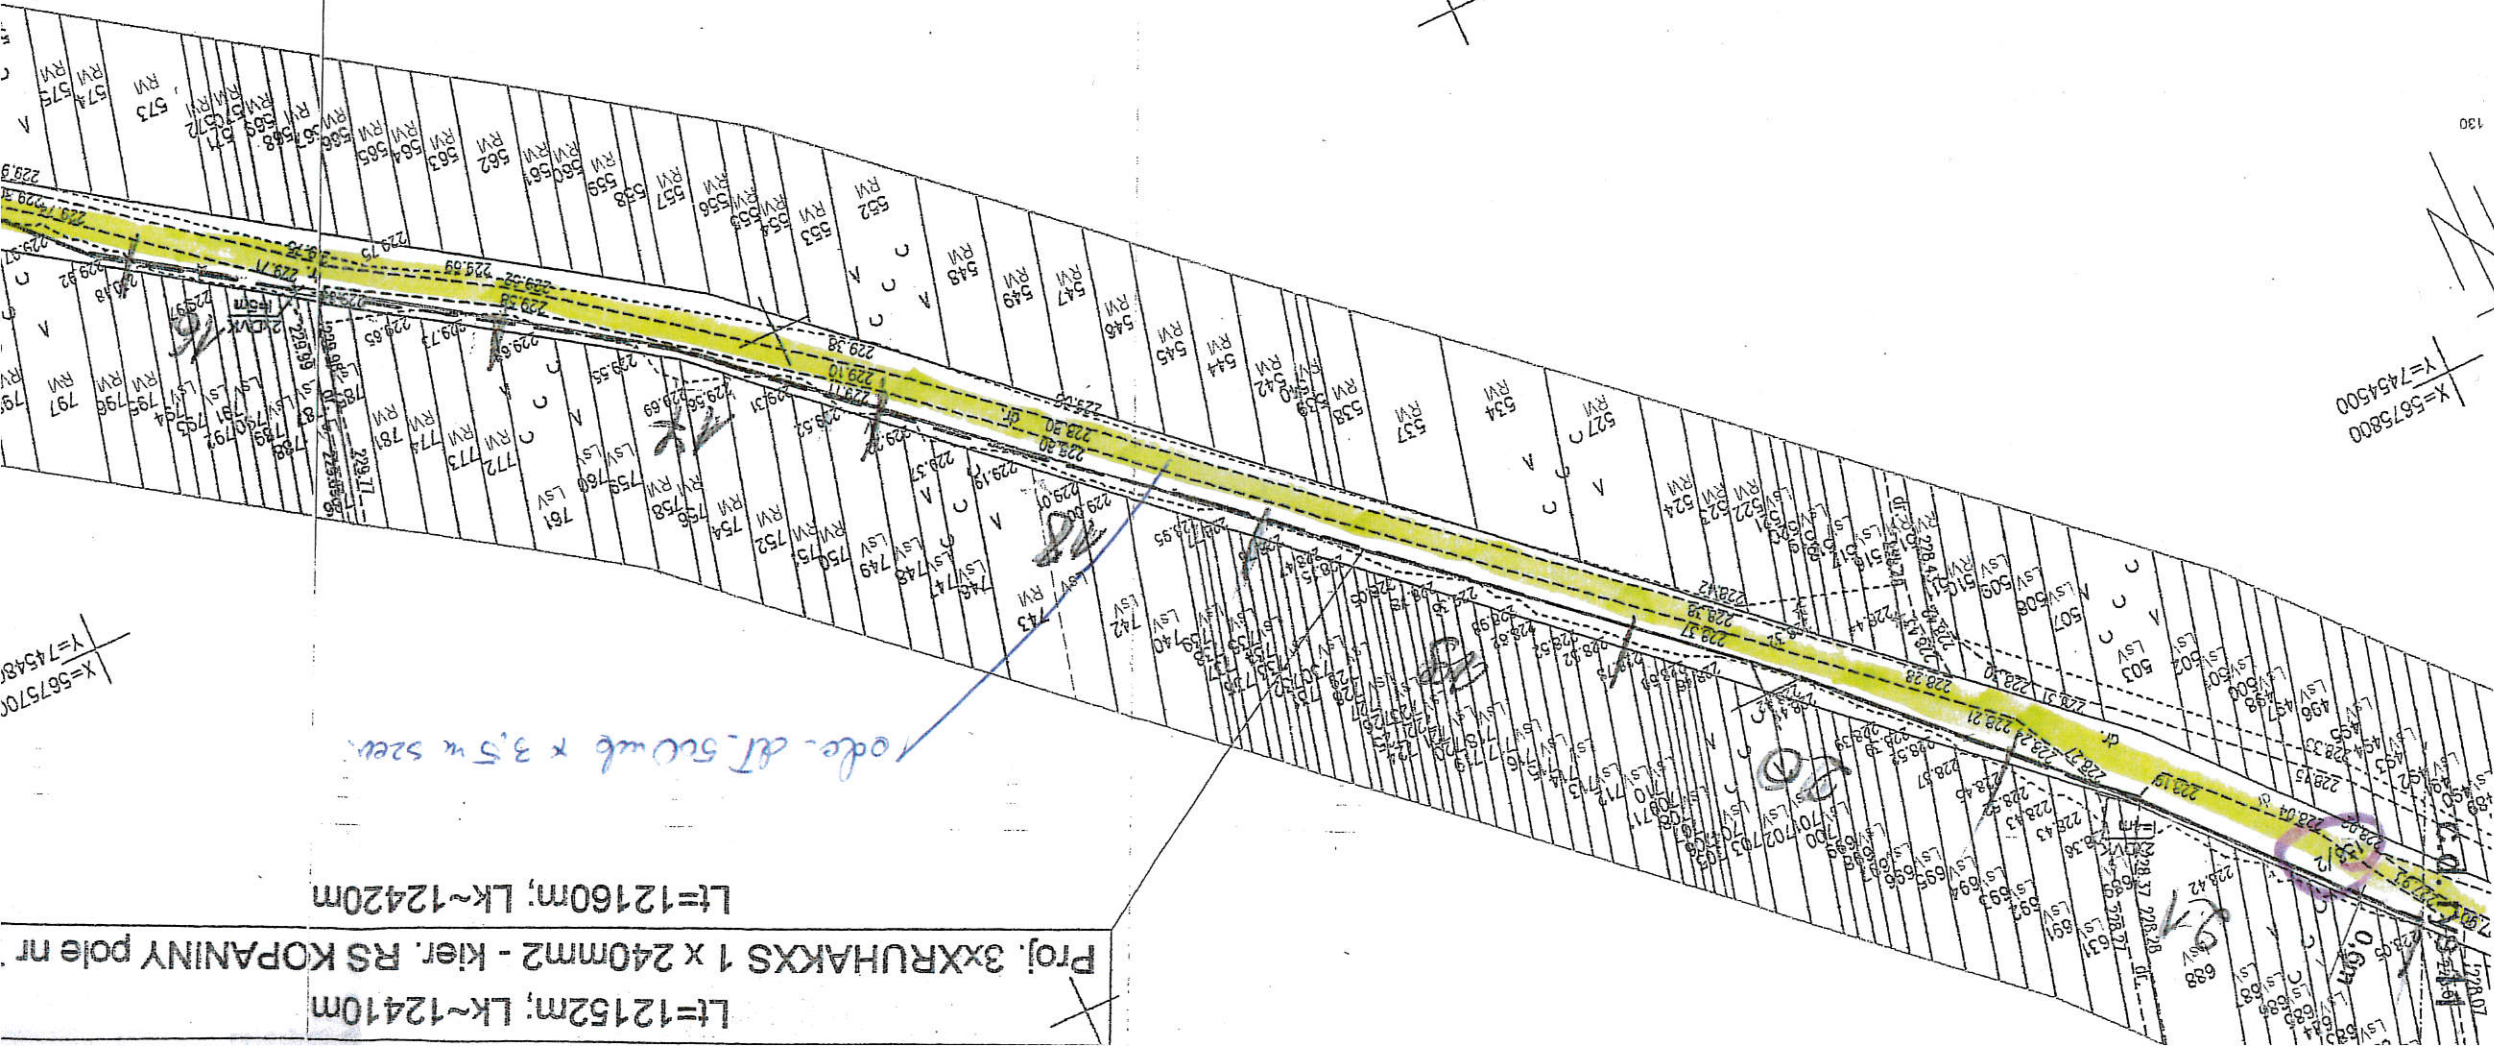

X=5675800
Y=7454500

