


..... Poziom rowu istniejącego - - - - - Poziom rowu projektowanego ————— rzędne niwelety projektowane ————— teren

dr. powiatowa

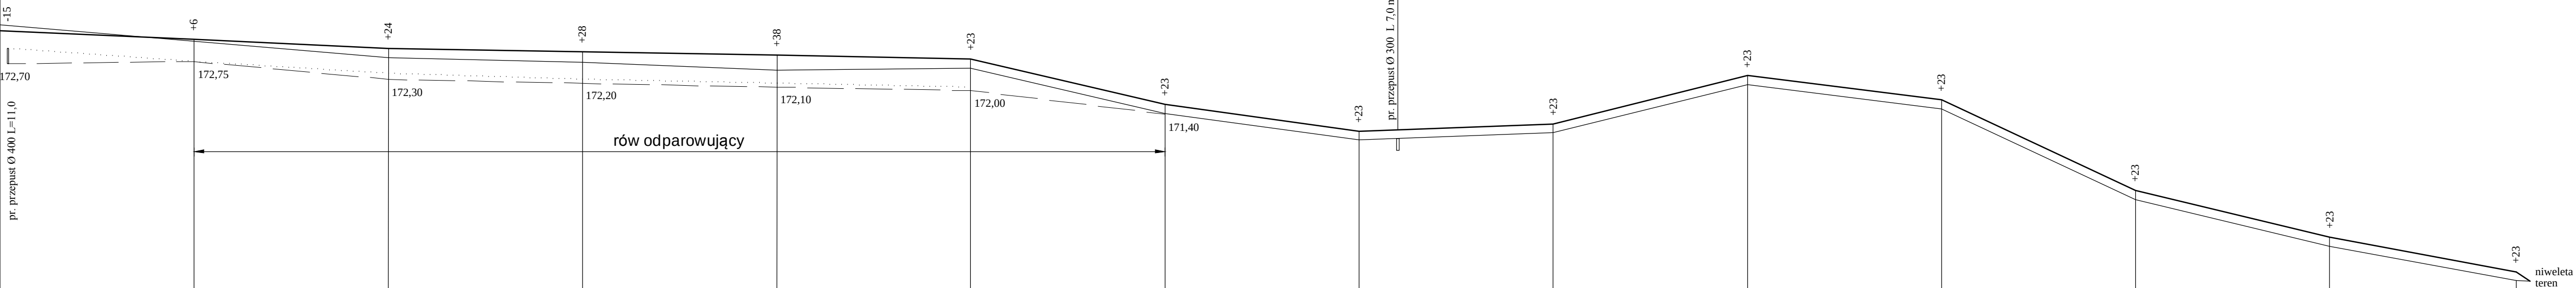

poziom porównawczy 160,00 mnpm

Rzędne projektowane nawierzchni	173,55																173,33																173,10																173,01																172,92																172,82																171,65																170,96																171,15																172,39																171,77																169,43																168,23																167,34	
Rzędne istniejące	173,55																173,70																173,24																173,33																172,86																173,10																172,73																172,54																172,59																171,42																170,73																170,92																172,16																171,54																169,20																168,00																167,11	
Spadki i pochylenia	L=100,00																i=0,0045																L=150,00																i=0,00187																L=50,00																i=0,0234																L=50,00																i=0,0138																i=0,0038																L=50,00																i=0,0248																L=50,00																L=50,00																i=0,0124																L=50,00																i=0,0468																L=50,00																i=0,024																L=48,00																i=0,018542															
Łuki poziome																	prosta L=400	prosta L=50																																prosta L=50	prosta L=148	
Odległości	50																50																50																50																50																50																50																50																10																40																50																50																50																50																50																48	
Pikietaż	 0 + 000																+50,0																 0 + 100																+50,0																 0 + 200																+50,0																 0 + 300																+50,0																 0 + 400																+50,0																 0 + 500																+50,0																 0 + 600																+48,00	