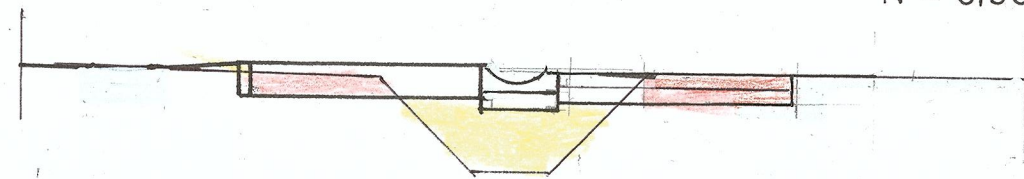
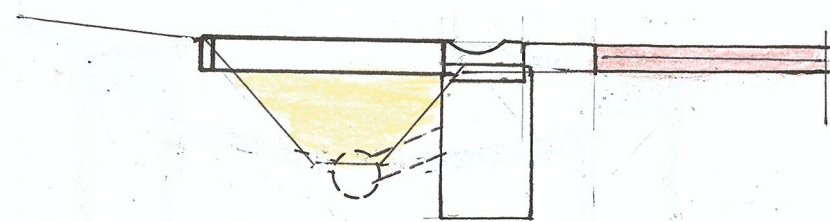



7+350

 $W = 0,80$
 $N = 0,50$


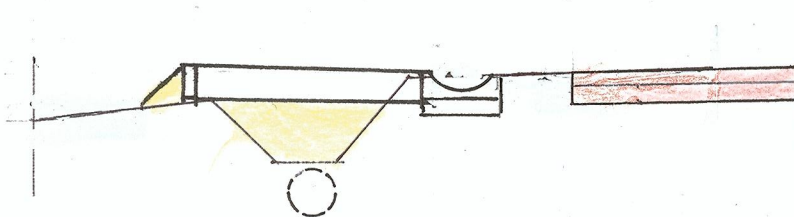
7+403

 $W = 0,90$
 $N = 0,87$


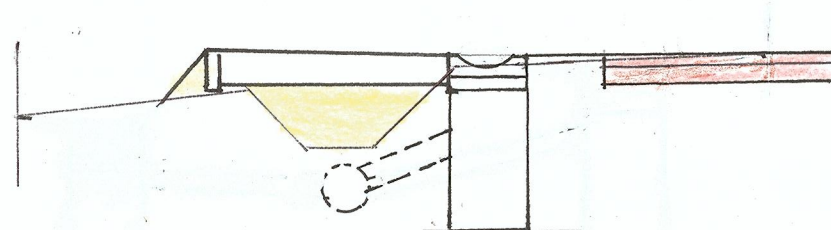
7+448,50

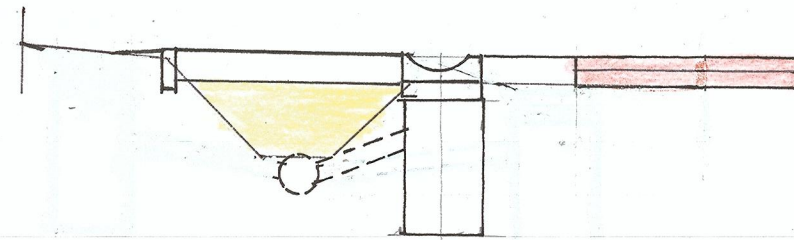 $W = 0,90$
 $N = 0,78$


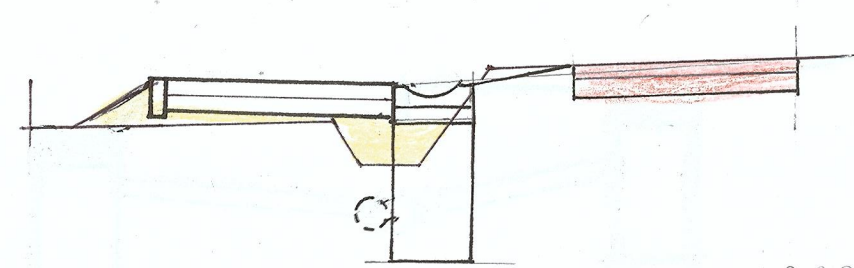
7+500

 $W = 0,92$
 $N = 1,10$


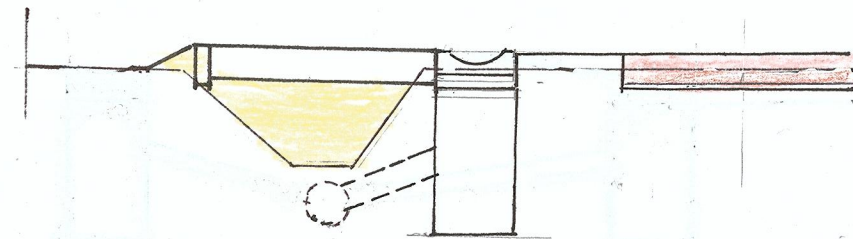
7+516

 $W = 0,90$
 $N = 0,45$


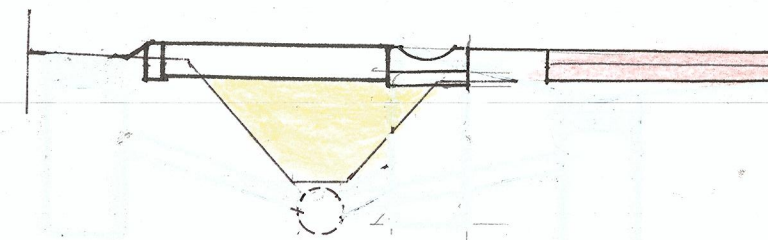
7+563

 $W = 0,97$
 $N = 0,31$


7+606,50

 $W = 0,77$
 $N = 0,54$


7+645,70

 $W = 0,95$
 $N = 0,76$


PROJEKT NA BUDOWĘ CHODNIKA PRZY DRODZE POWIAT. NR 5333
 W M. BISKUPICE ZABARYCZNE, GMINA MIKSTAT
 projekt zamienny

PRZEKROJE POPRZECZNE

Projektant	Ryszard Guder upr. Nr UAN 7342-106/9	Umowa, zlecenie nr	
Zlecający	Gmina Mikstat ul. Krakowska 17, 63-510 Mikstat	Skala 1: 50	Rys. nr 4
Data	sierpień 2017 r.		