


PIK: 230,00
 Skala 1:100/100

NASYP = 0,00m²
 WYKOP = 0,96m²

P.P. = 170,00

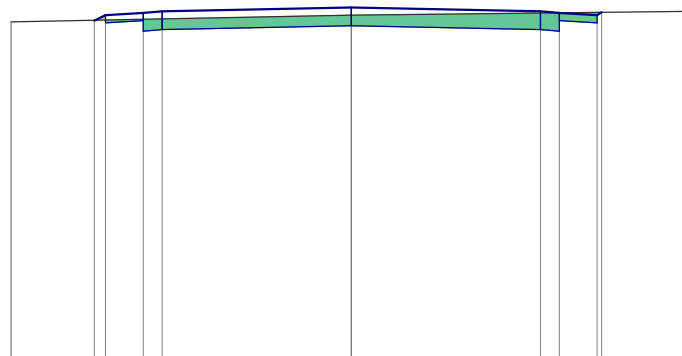

RZĘDNE PROJEKTOWANE	-174,53 -174,60 -174,63 -174,65	-174,70	-174,65 -174,63 -174,60 -174,64
RZĘDNE KONSTRUKCJI	-174,50 -174,53 -174,39 -174,41	-174,46	-174,41 -174,39 -174,53 -174,50
RZĘDNE TERENU	-174,51	-174,60	-174,65
ODLEGŁOŚCI	-4,50 -3,40 -3,25 -2,75 -2,50	0,00	2,50 2,75 3,25 3,51 4,50