


0 km + 000

P wyk= 0,00 m²
P nas= 1,30 m²


198,21

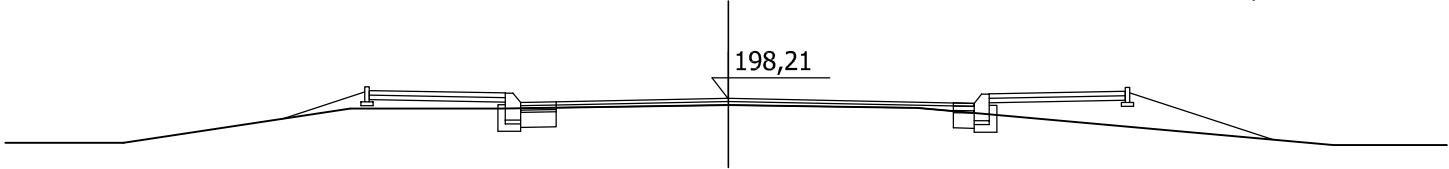

0 km + 032

P wyk= 0,00 m²
P nas= 1,90 m²


197,81

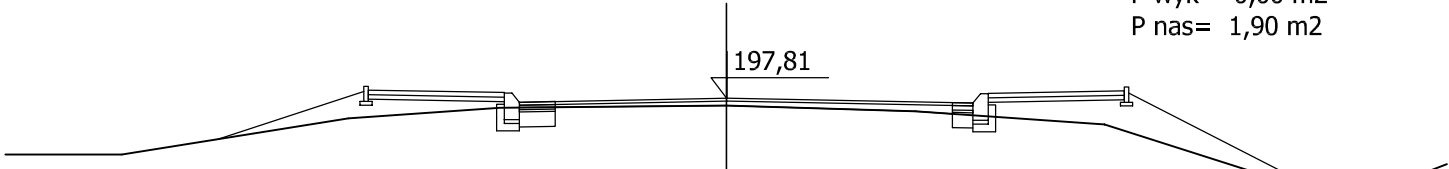

0 km + 060

P wyk= 0,00 m²
P nas= 0,40 m²


197,66

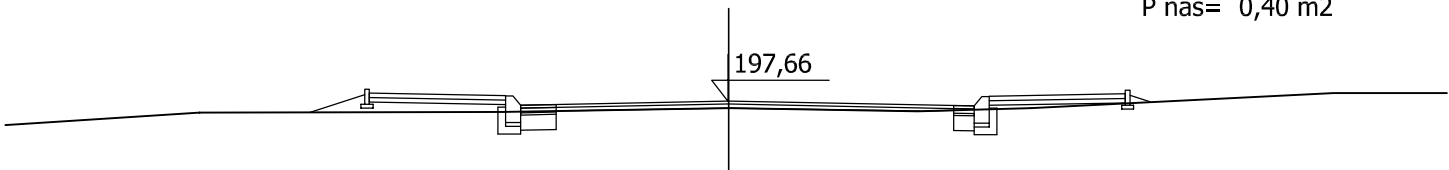

0 km + 098

P wyk= 0,00 m²
P nas= 0,60 m²


197,37

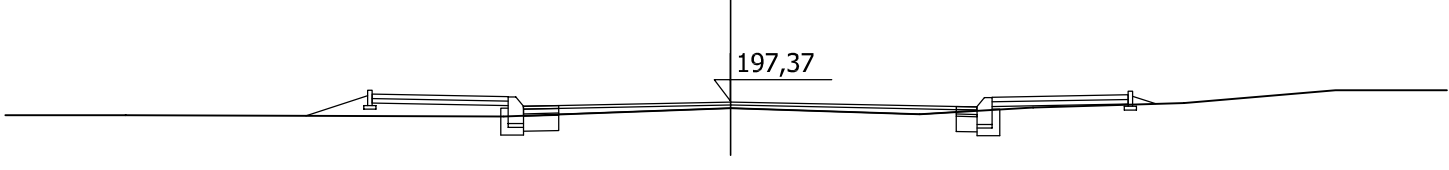

0 km + 129

P wyk= 0,00 m²
P nas= 0,90 m²


197,08

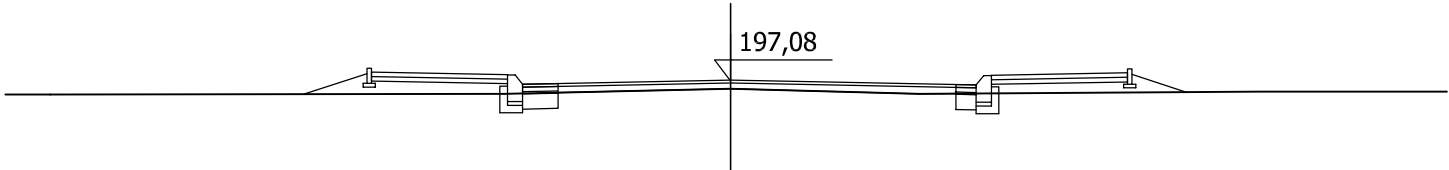

0 km + 167

P wyk= 0,00 m²
P nas= 0,90 m²

196,59

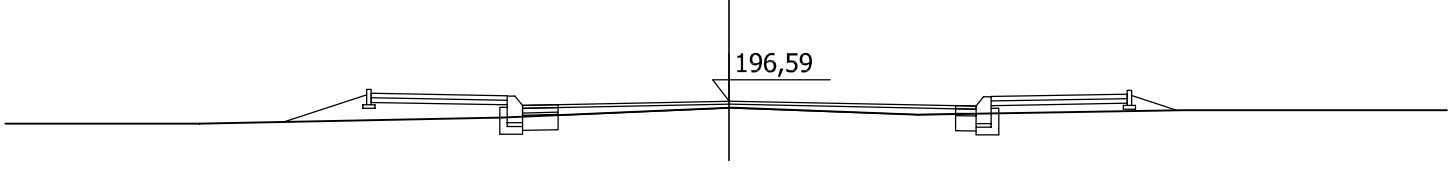

0 km + 197

P wyk= 0,00 m²
P nas= 0,30 m²

196,12

