


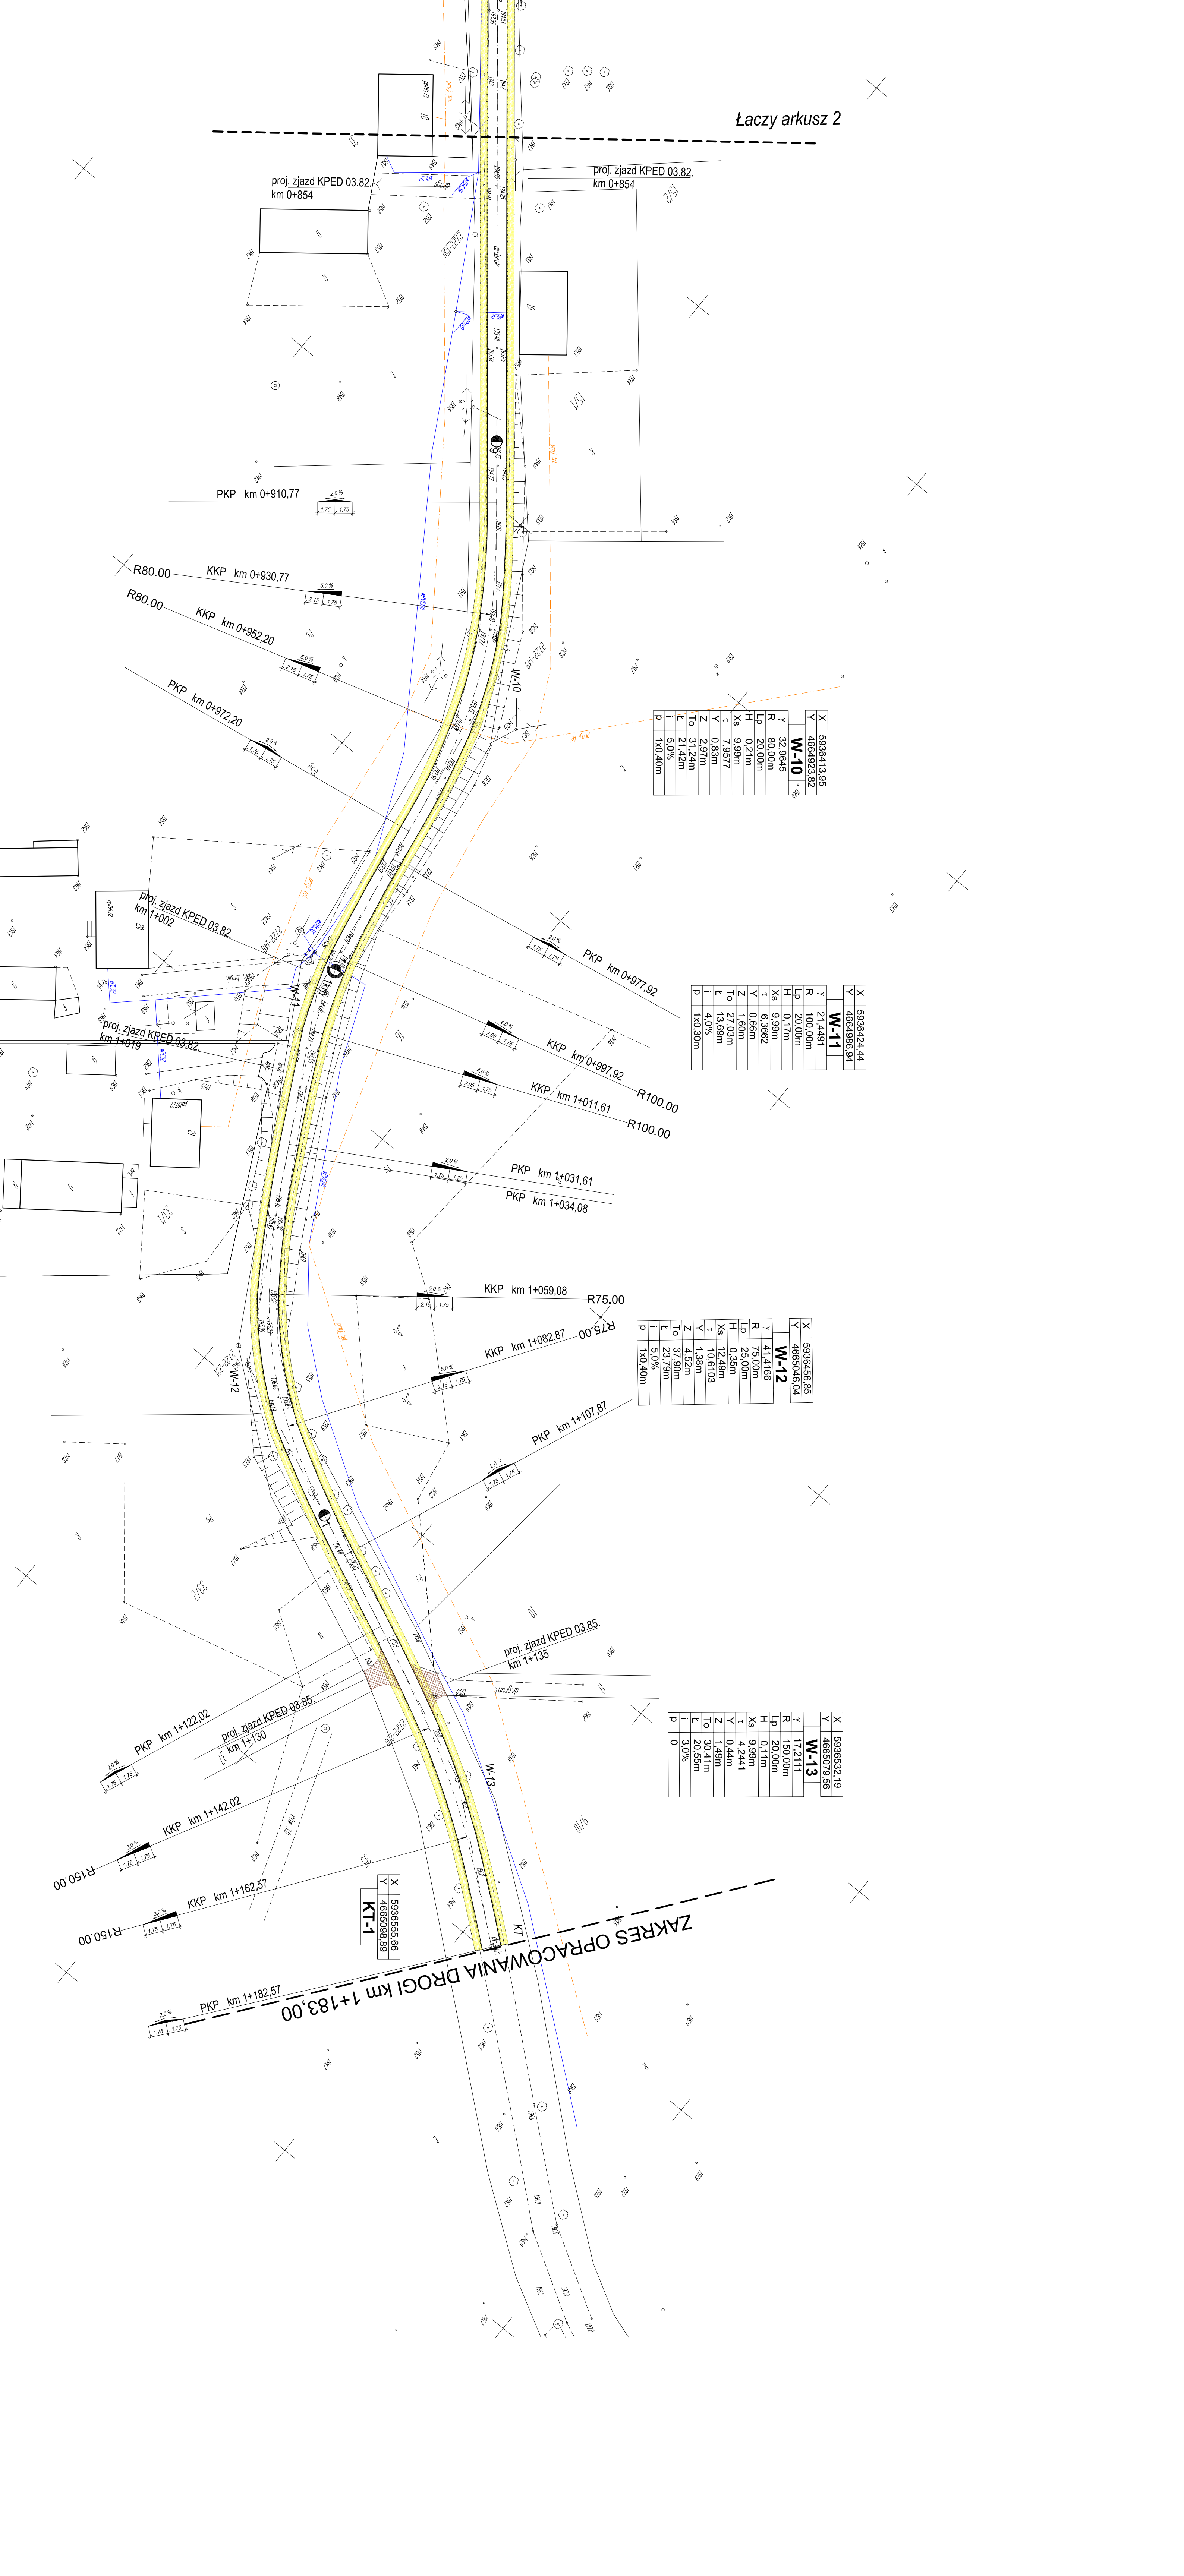

X	5936413.95
Y	4664923.82
γ	32.9645
W-10	
R	80.00m
Lp	20.00m
H	0.21m
Xs	9.99m
t	7.9577
Y	0.83m
Z	2.97m
To	31.42m
L	21.42m
i	5.0%
p	1x0.40m

X	5936424.44
Y	4664986.94
γ	21.4491
W-11	
R	100.00m
Lp	20.00m
H	0.17m
Xs	9.99m
t	6.3662
Y	0.66m
Z	1.60m
To	27.03m
L	13.69m
i	4.0%
p	1x0.30m

X	5936456.85
Y	4665046.04
γ	41.4166
W-12	
R	75.00m
Lp	25.00m
H	0.35m
Xs	12.49m
t	10.6103
Y	1.38m
Z	4.52m
To	37.90m
L	23.79m
i	5.0%
p	1x0.40m

X	5936532.19
Y	4665079.56
γ	17.2111
W-13	
R	150.00m
Lp	20.00m
H	0.11m
Xs	9.99m
t	4.2441
Y	0.44m
Z	1.49m
To	30.41m
L	20.55m
i	3.0%
p	0

X	5936555.66
Y	4665098.89
KT-1	

ZAKRES OPRACOWANIA DROGI km 1+183,00