


Zestawienie studi
połączeniowych
Ø425

S-03	IV	200	129.55	126.58	2.97	2.57	160	127.77		Wbaz D400
S-05	IV	200	129.86	126.84	3.02	2.62	160	127.95		Wbaz D400
								128.68		
S-09	IV	200	129.77	127.57	2.20	1.80	160	128.17		Wbaz D400
S-14	IV	200	130.10	127.92	2.18	1.78	-	-		Wbaz D400
S-16A	IV	200	130.12	128.32	1.80	1.40	160	128.81		Wbaz D400

DN (mm)	H1 (mm)	H2 (mm)
110	400	200
160	450	200
200	500	200
250	665	220
315	720	220
400	807	220

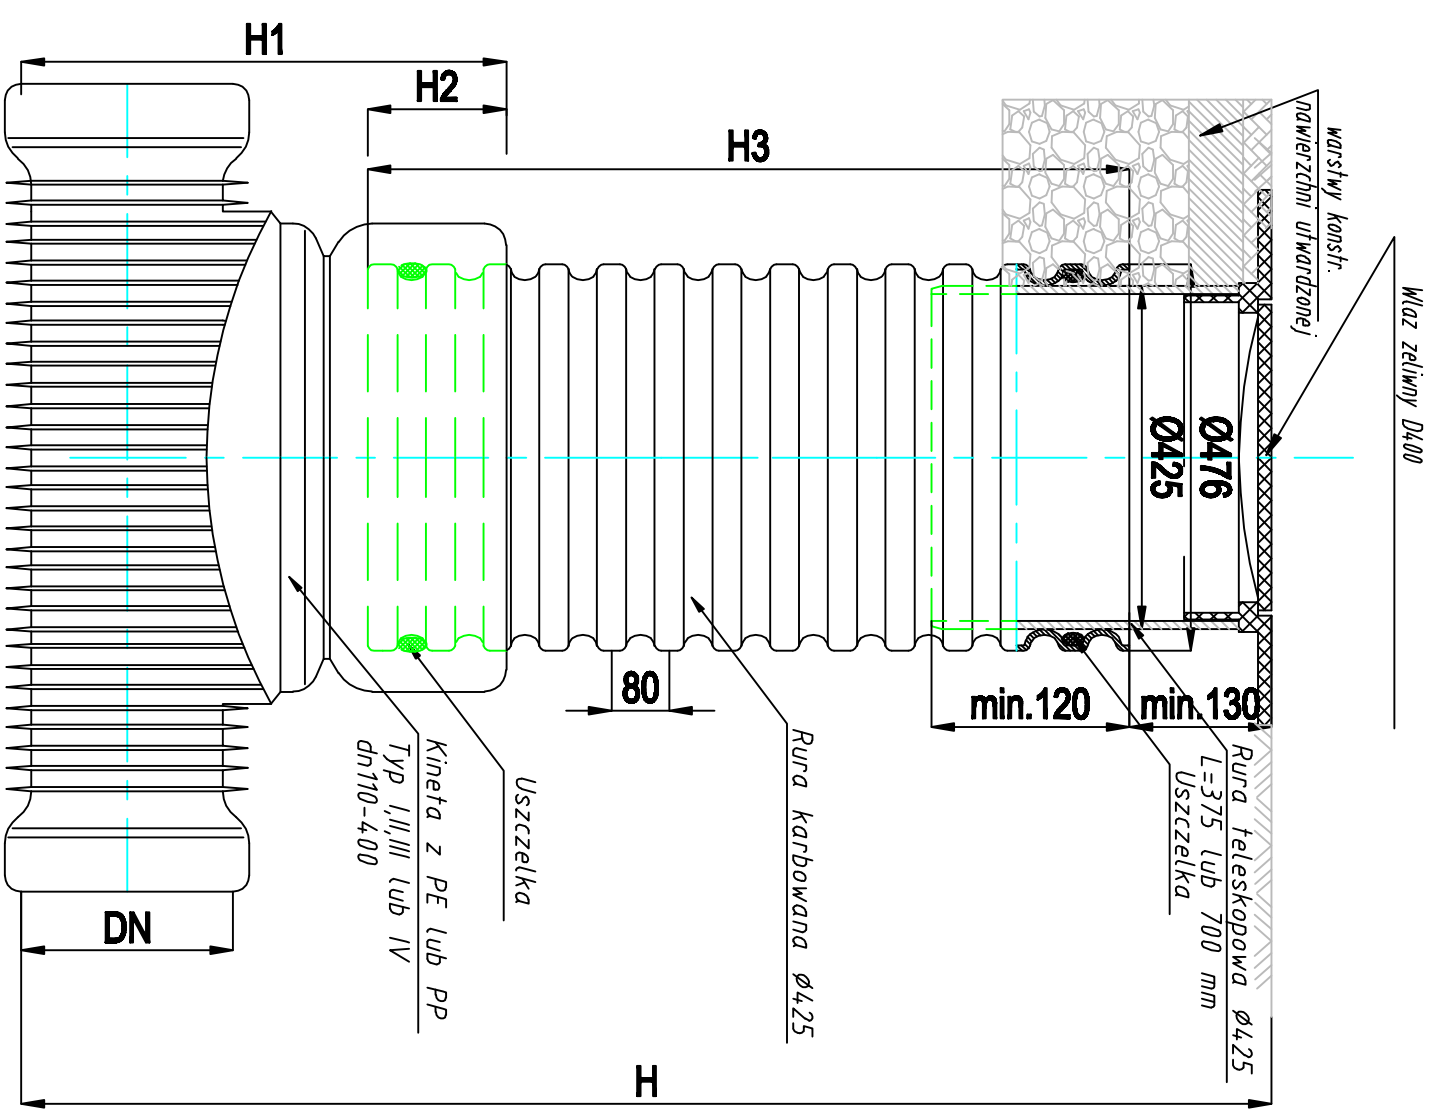

Studzienka inspekcyjna Ø425 z rura teleskopowa
i włazem zeliwnym klasy D400

INWESTOR:	Gmina Regimin		DATA OPRACOWANIA LIPEC 2014
	Regimin 22 06-461 Regimin		
	Sieć kablem zasilającej na terenie miejscowości		SKALA:
PRZEDMIOT OPRACOWANIA:	Regimin gmn. Regimin - Etap I/II		
			NUMER RYSUNKU:
RYSUNKU:	Zestawienie studni tworzywowych Ø425		