
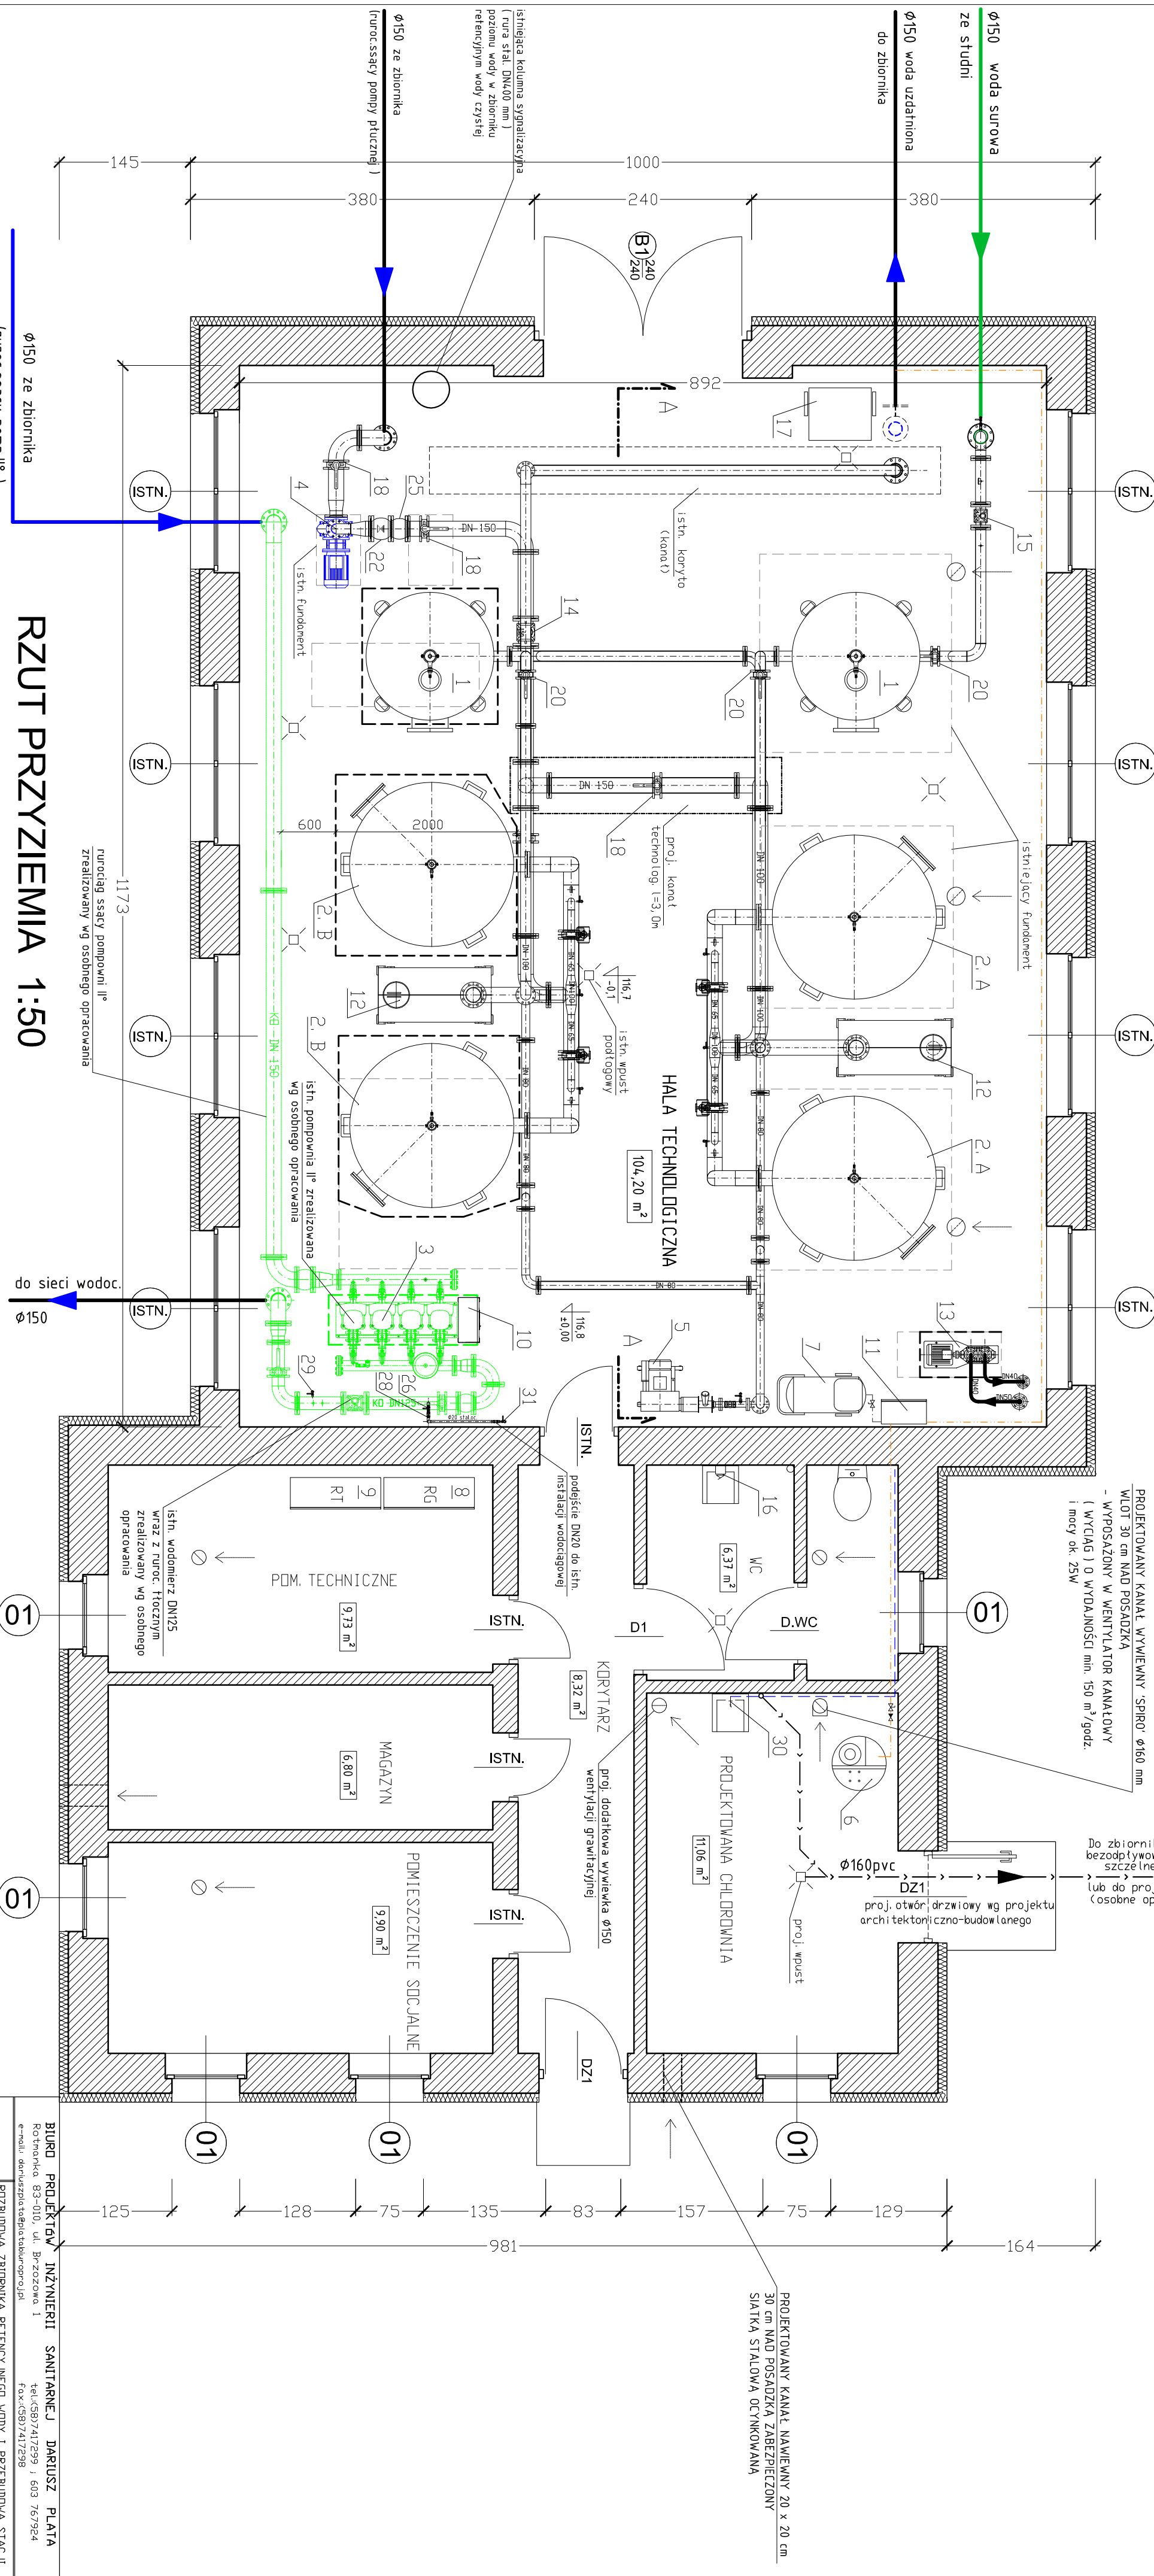
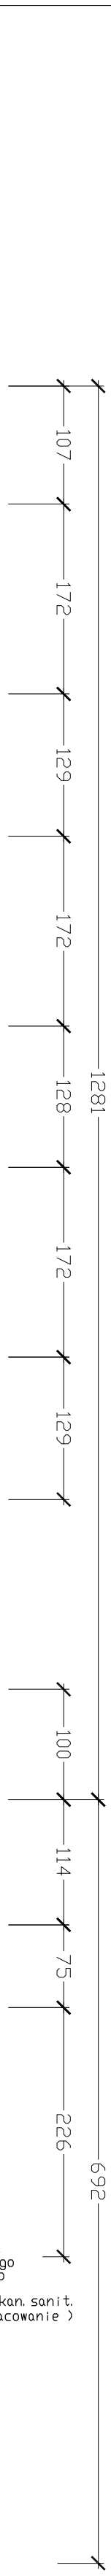
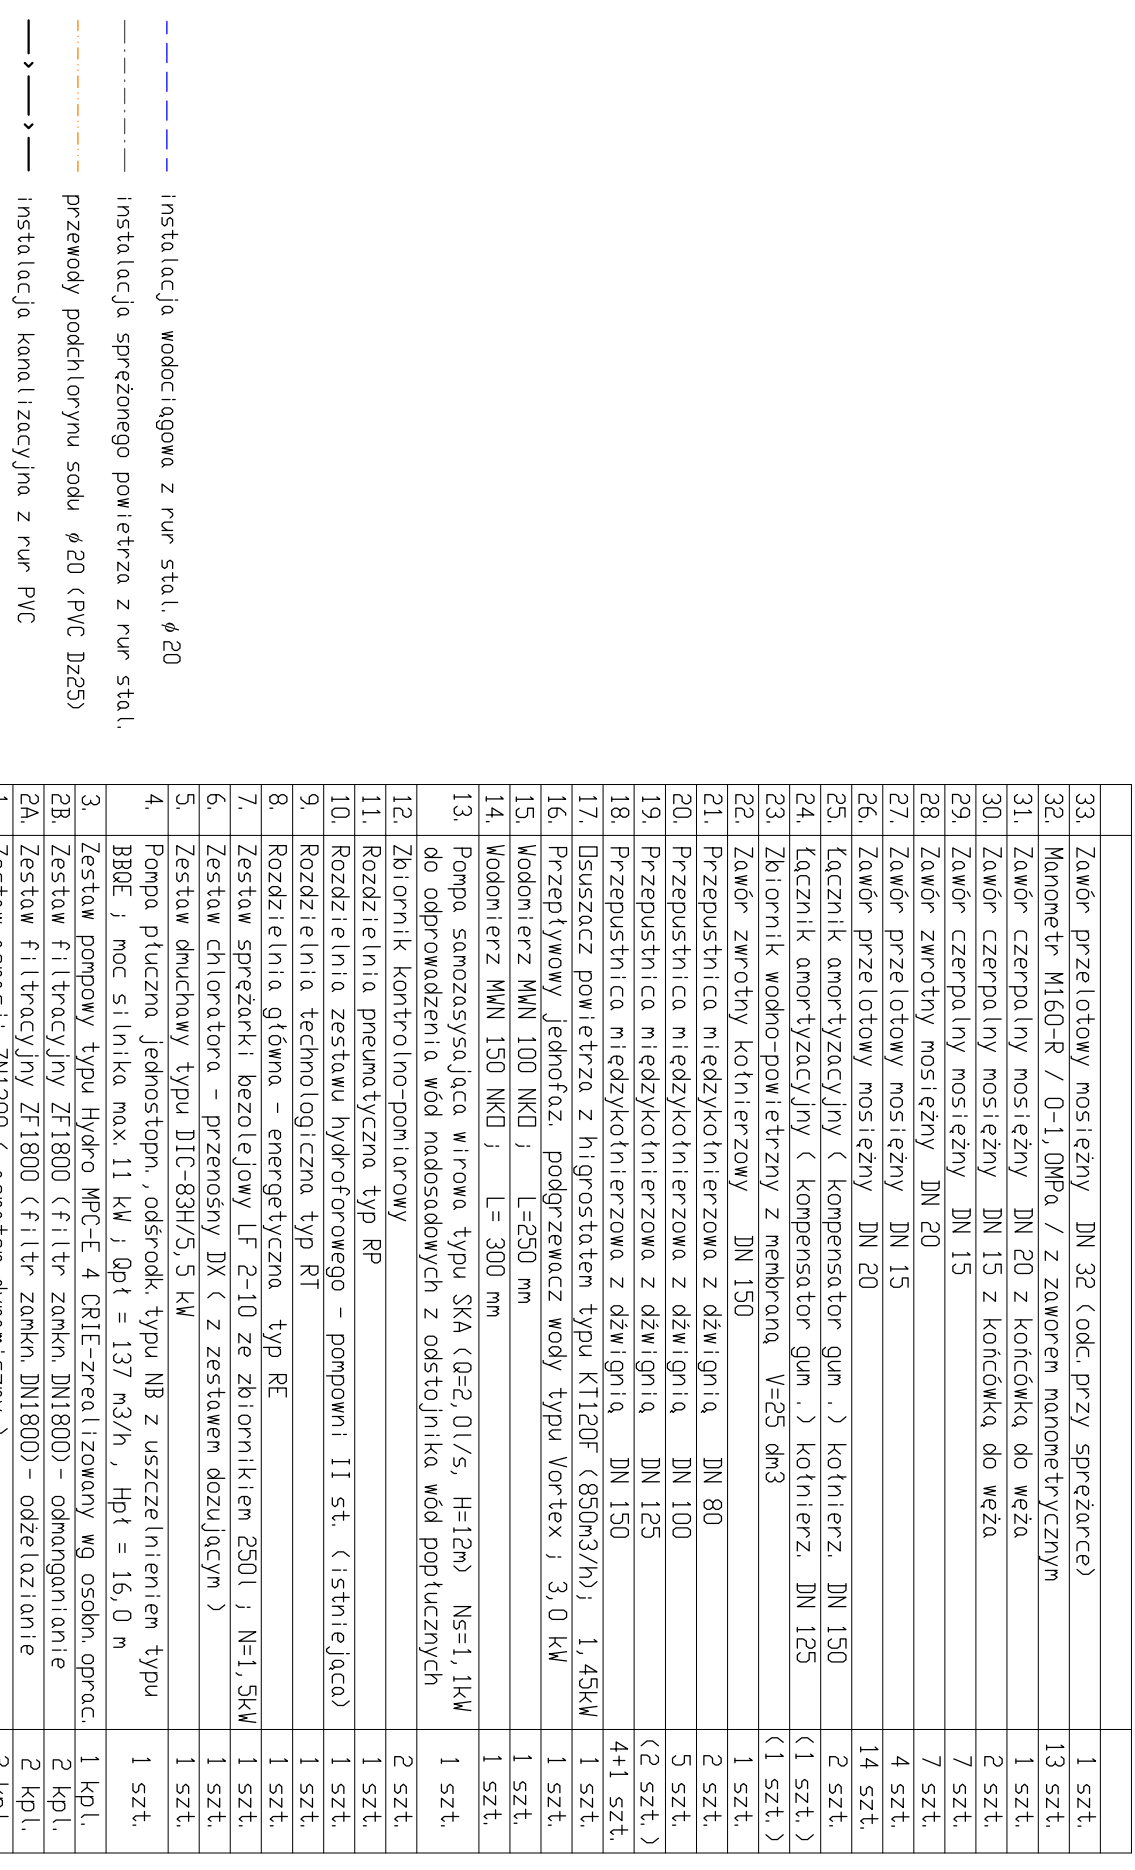


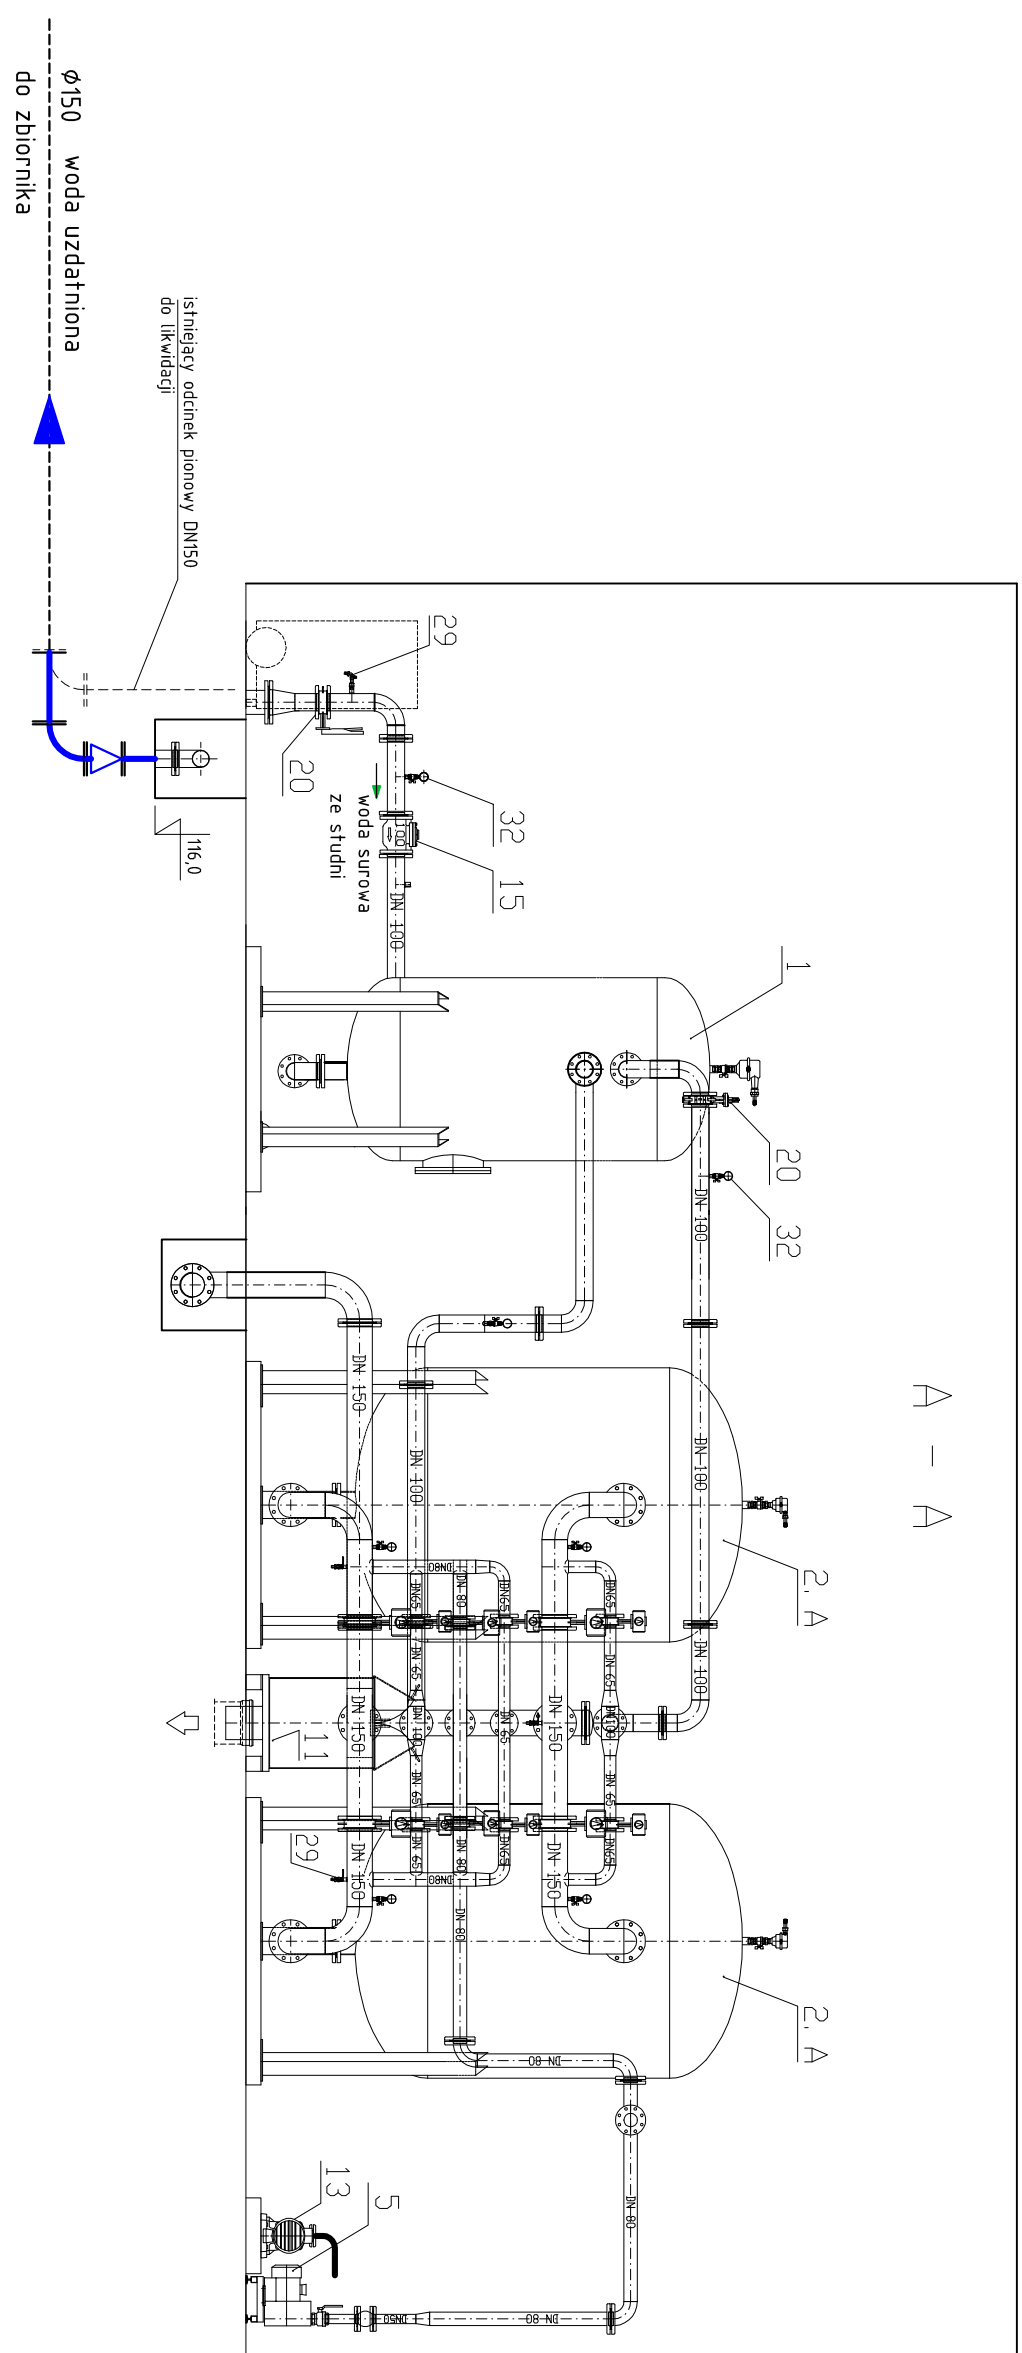

Date: XII 2013	upr.Nr. 188/Gd/99 RYS. NR 3