


załącznik graficzny do postanowienia/dec.

nr O.Gd.7-3.434, 232.2018.RH

z dnia 19.11.2018 r.

załącznik nr 1
do postanowienia/dec.

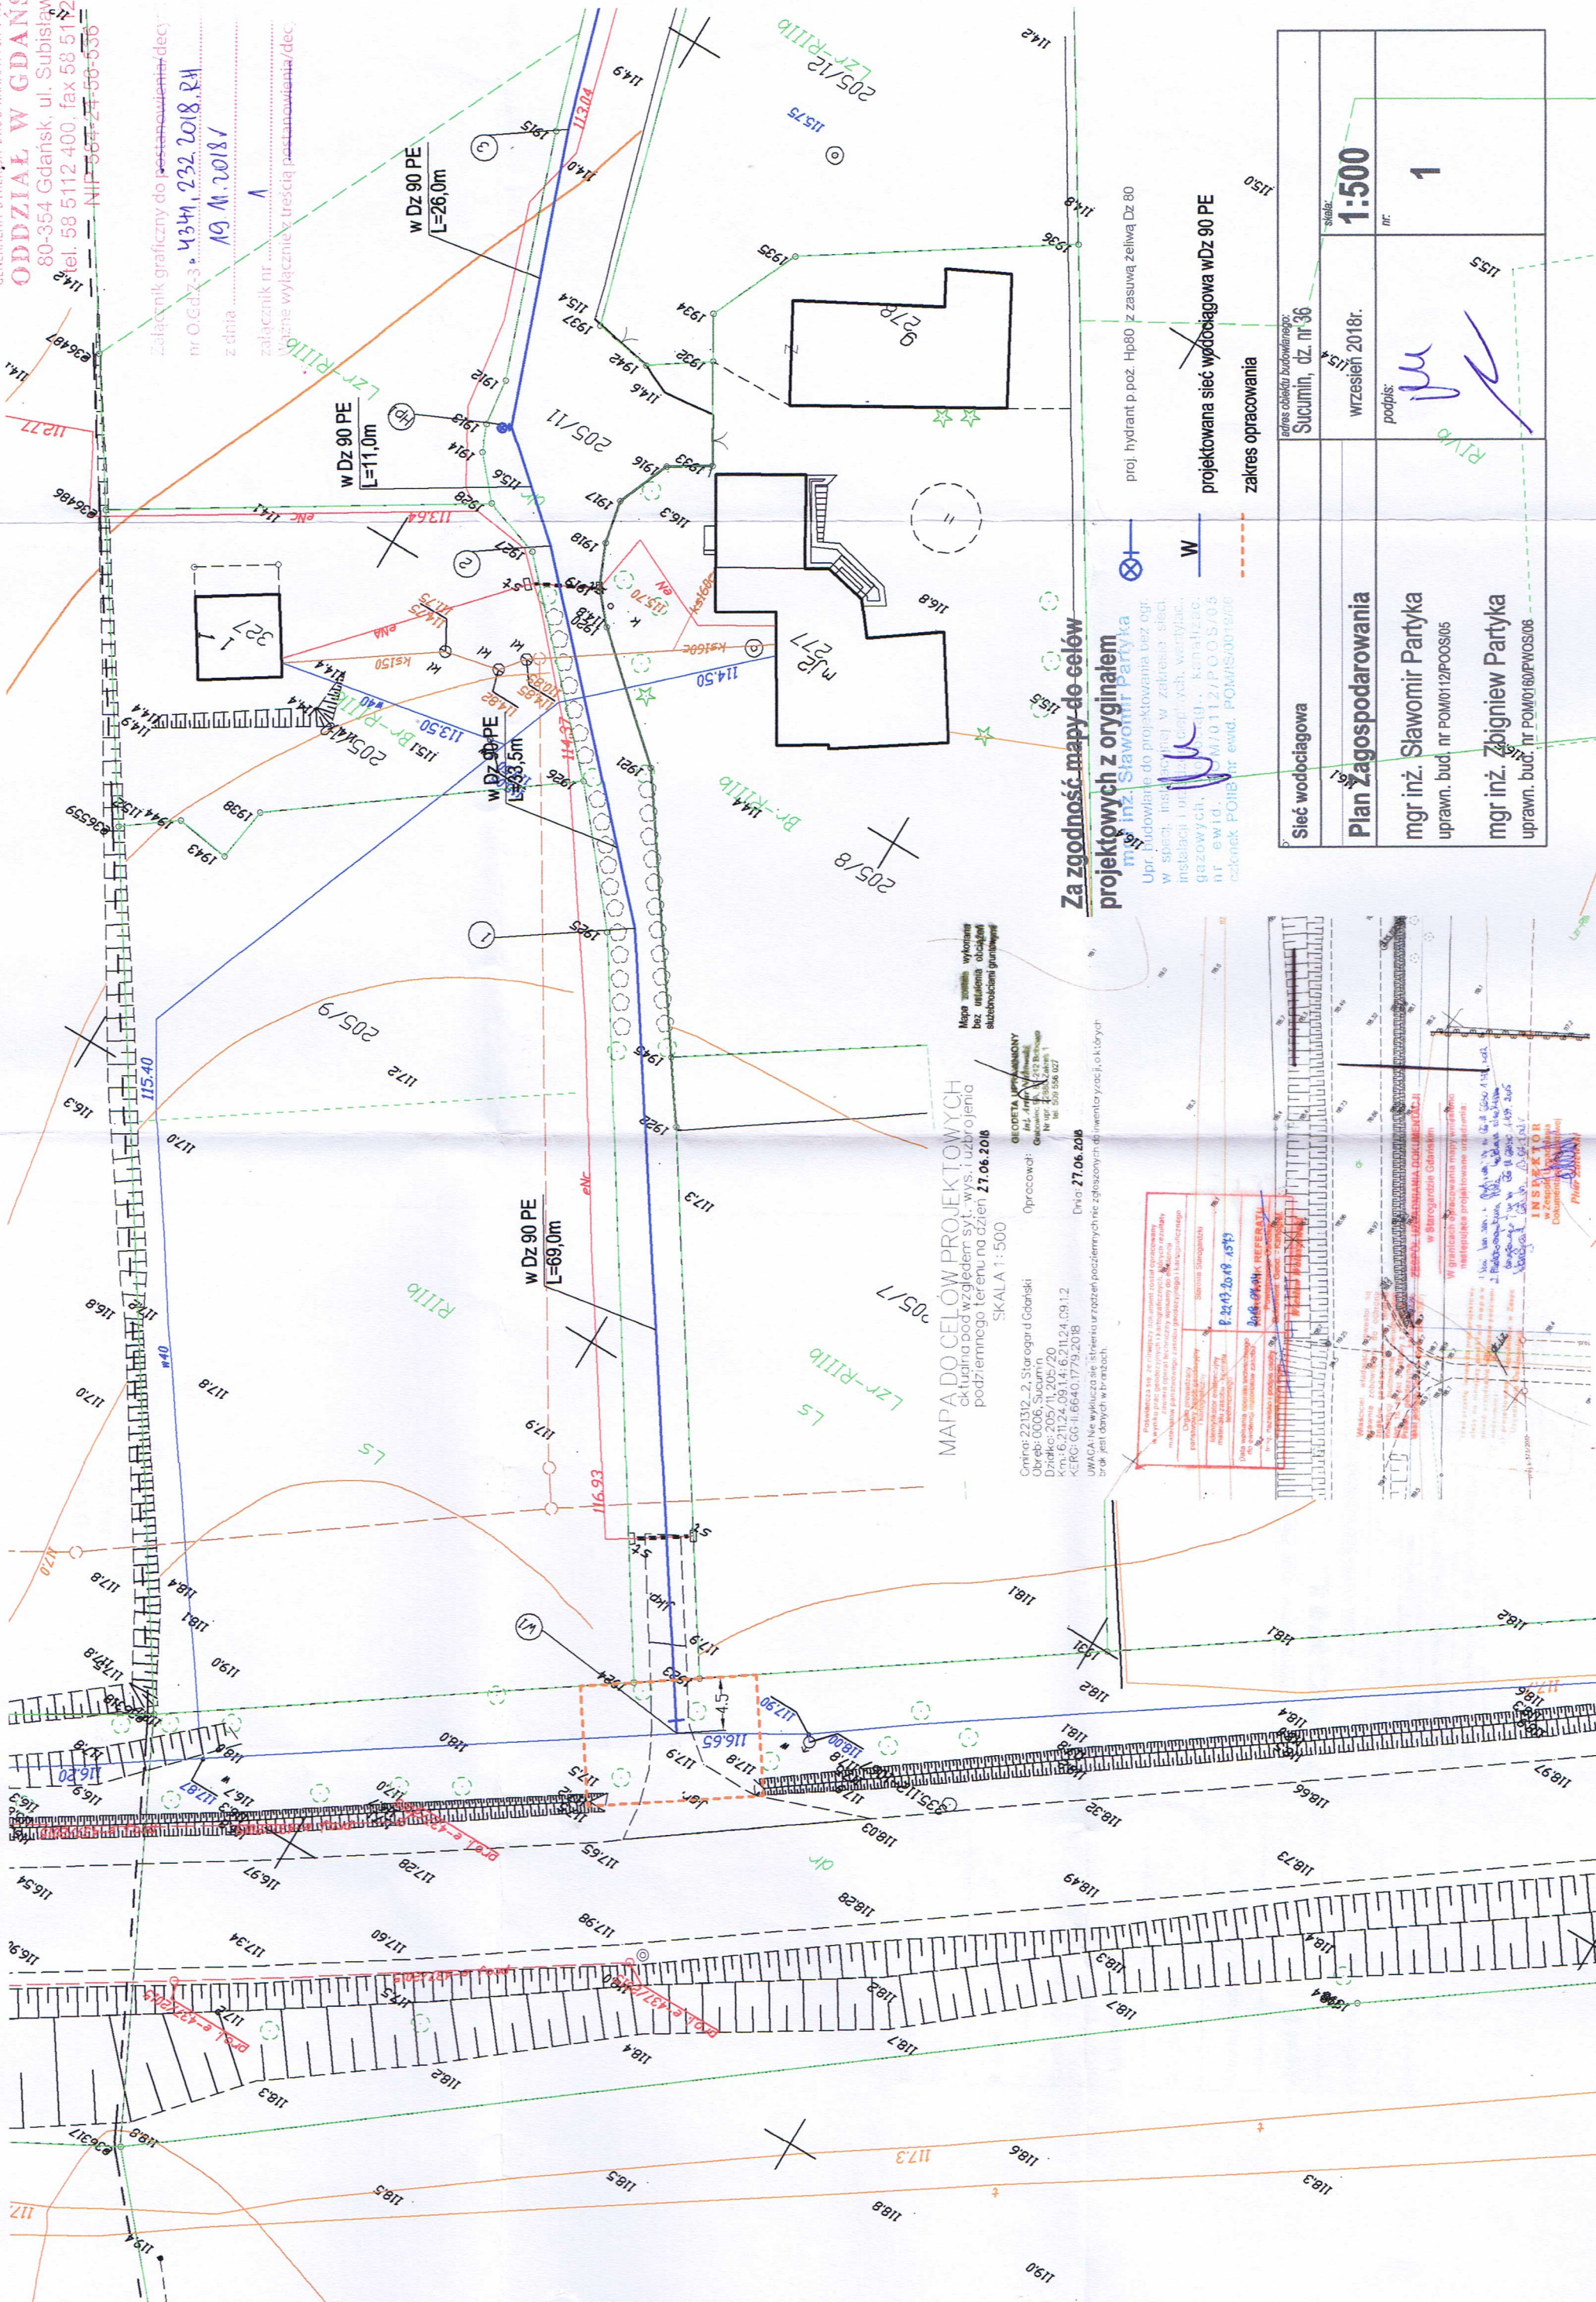


MAPA DO CEŁÓW PROJEKTOWYCH

Mapa wykonana bez uwzględnienia obciążenia

SKALA 1:500

Centrum: 221312, 2, Starogard Gdański

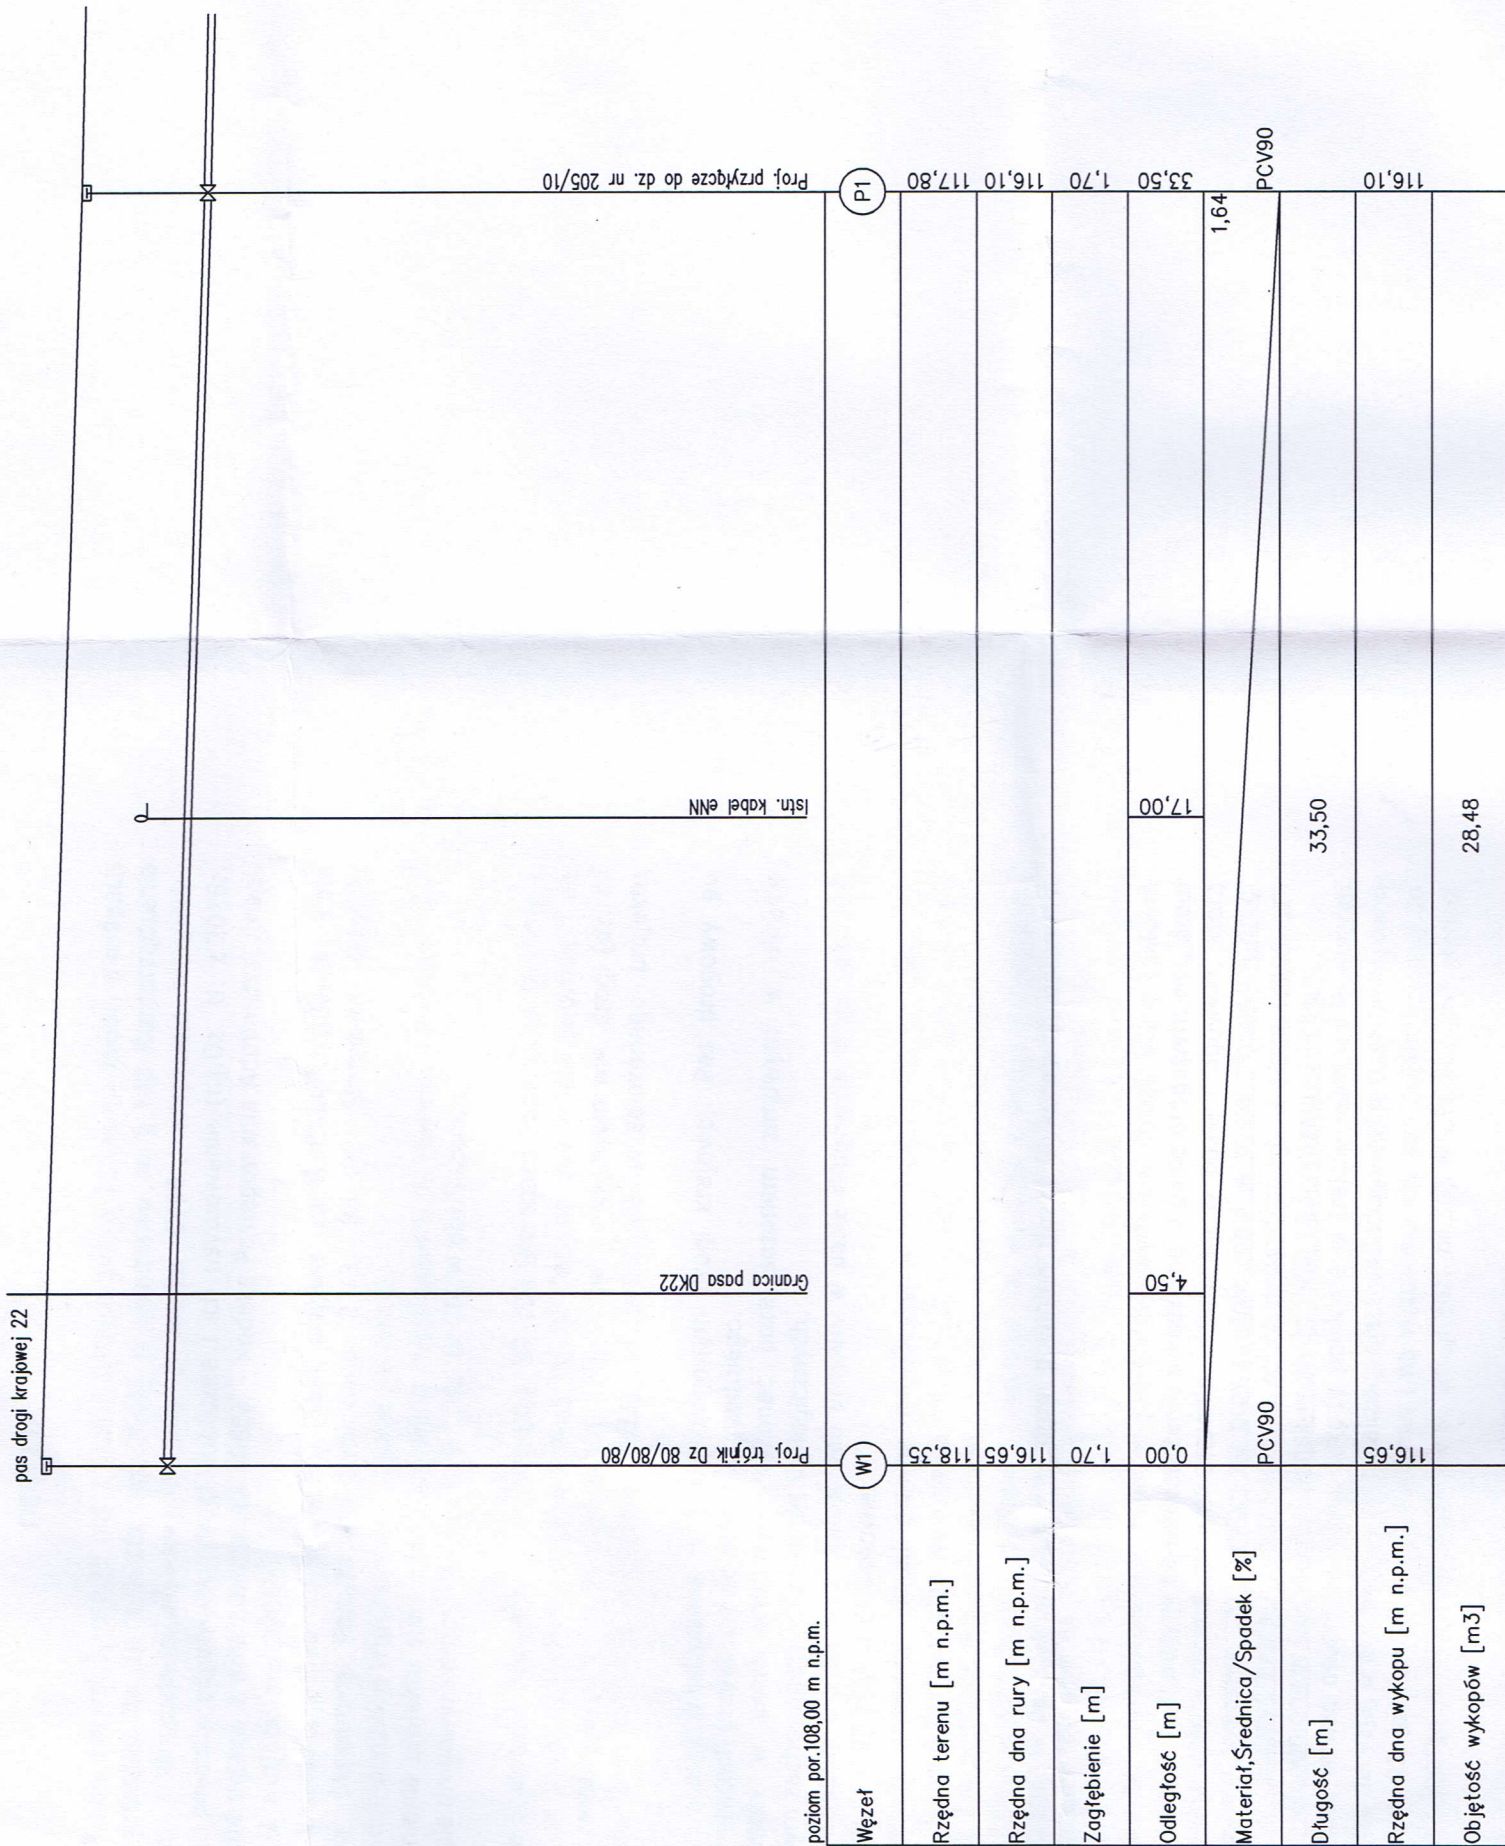

Pracownia Projektowa Sławomir Partyka		Skala:
PROFIL		1:100/200
Temat: BUDOWA ODCINKA SIECI WODOCIAŁOWEJ		
Projektant:	mgr inż. Sławomir Partyka	POM/0112/P00S/05
Sprawdzający:	mgr inż. Zbigniew Partyka	POM/0160/PWOS/06
Bransza:	Faza: PROJ. BUD.	Data: STAROGARD GD. IX 2018
SANIT.		Nr rysunku 2