



37

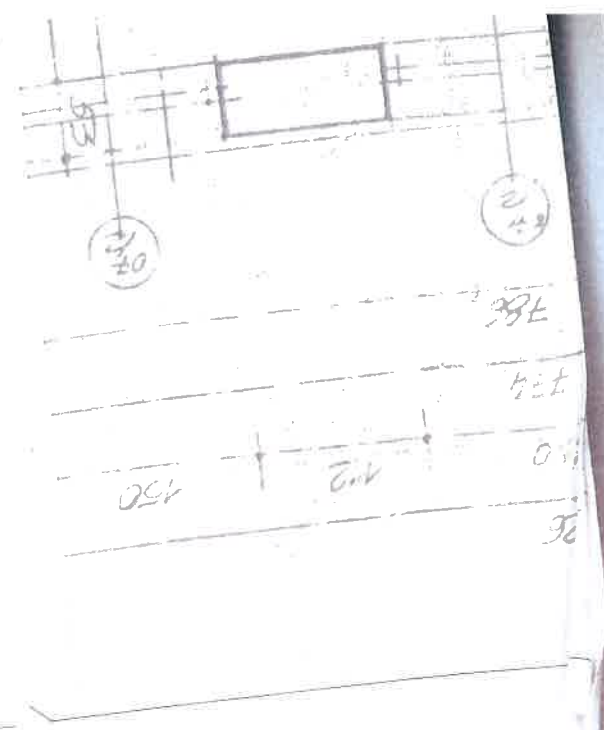

WANNI KABIN WC
50 WYS. 2.10 m.

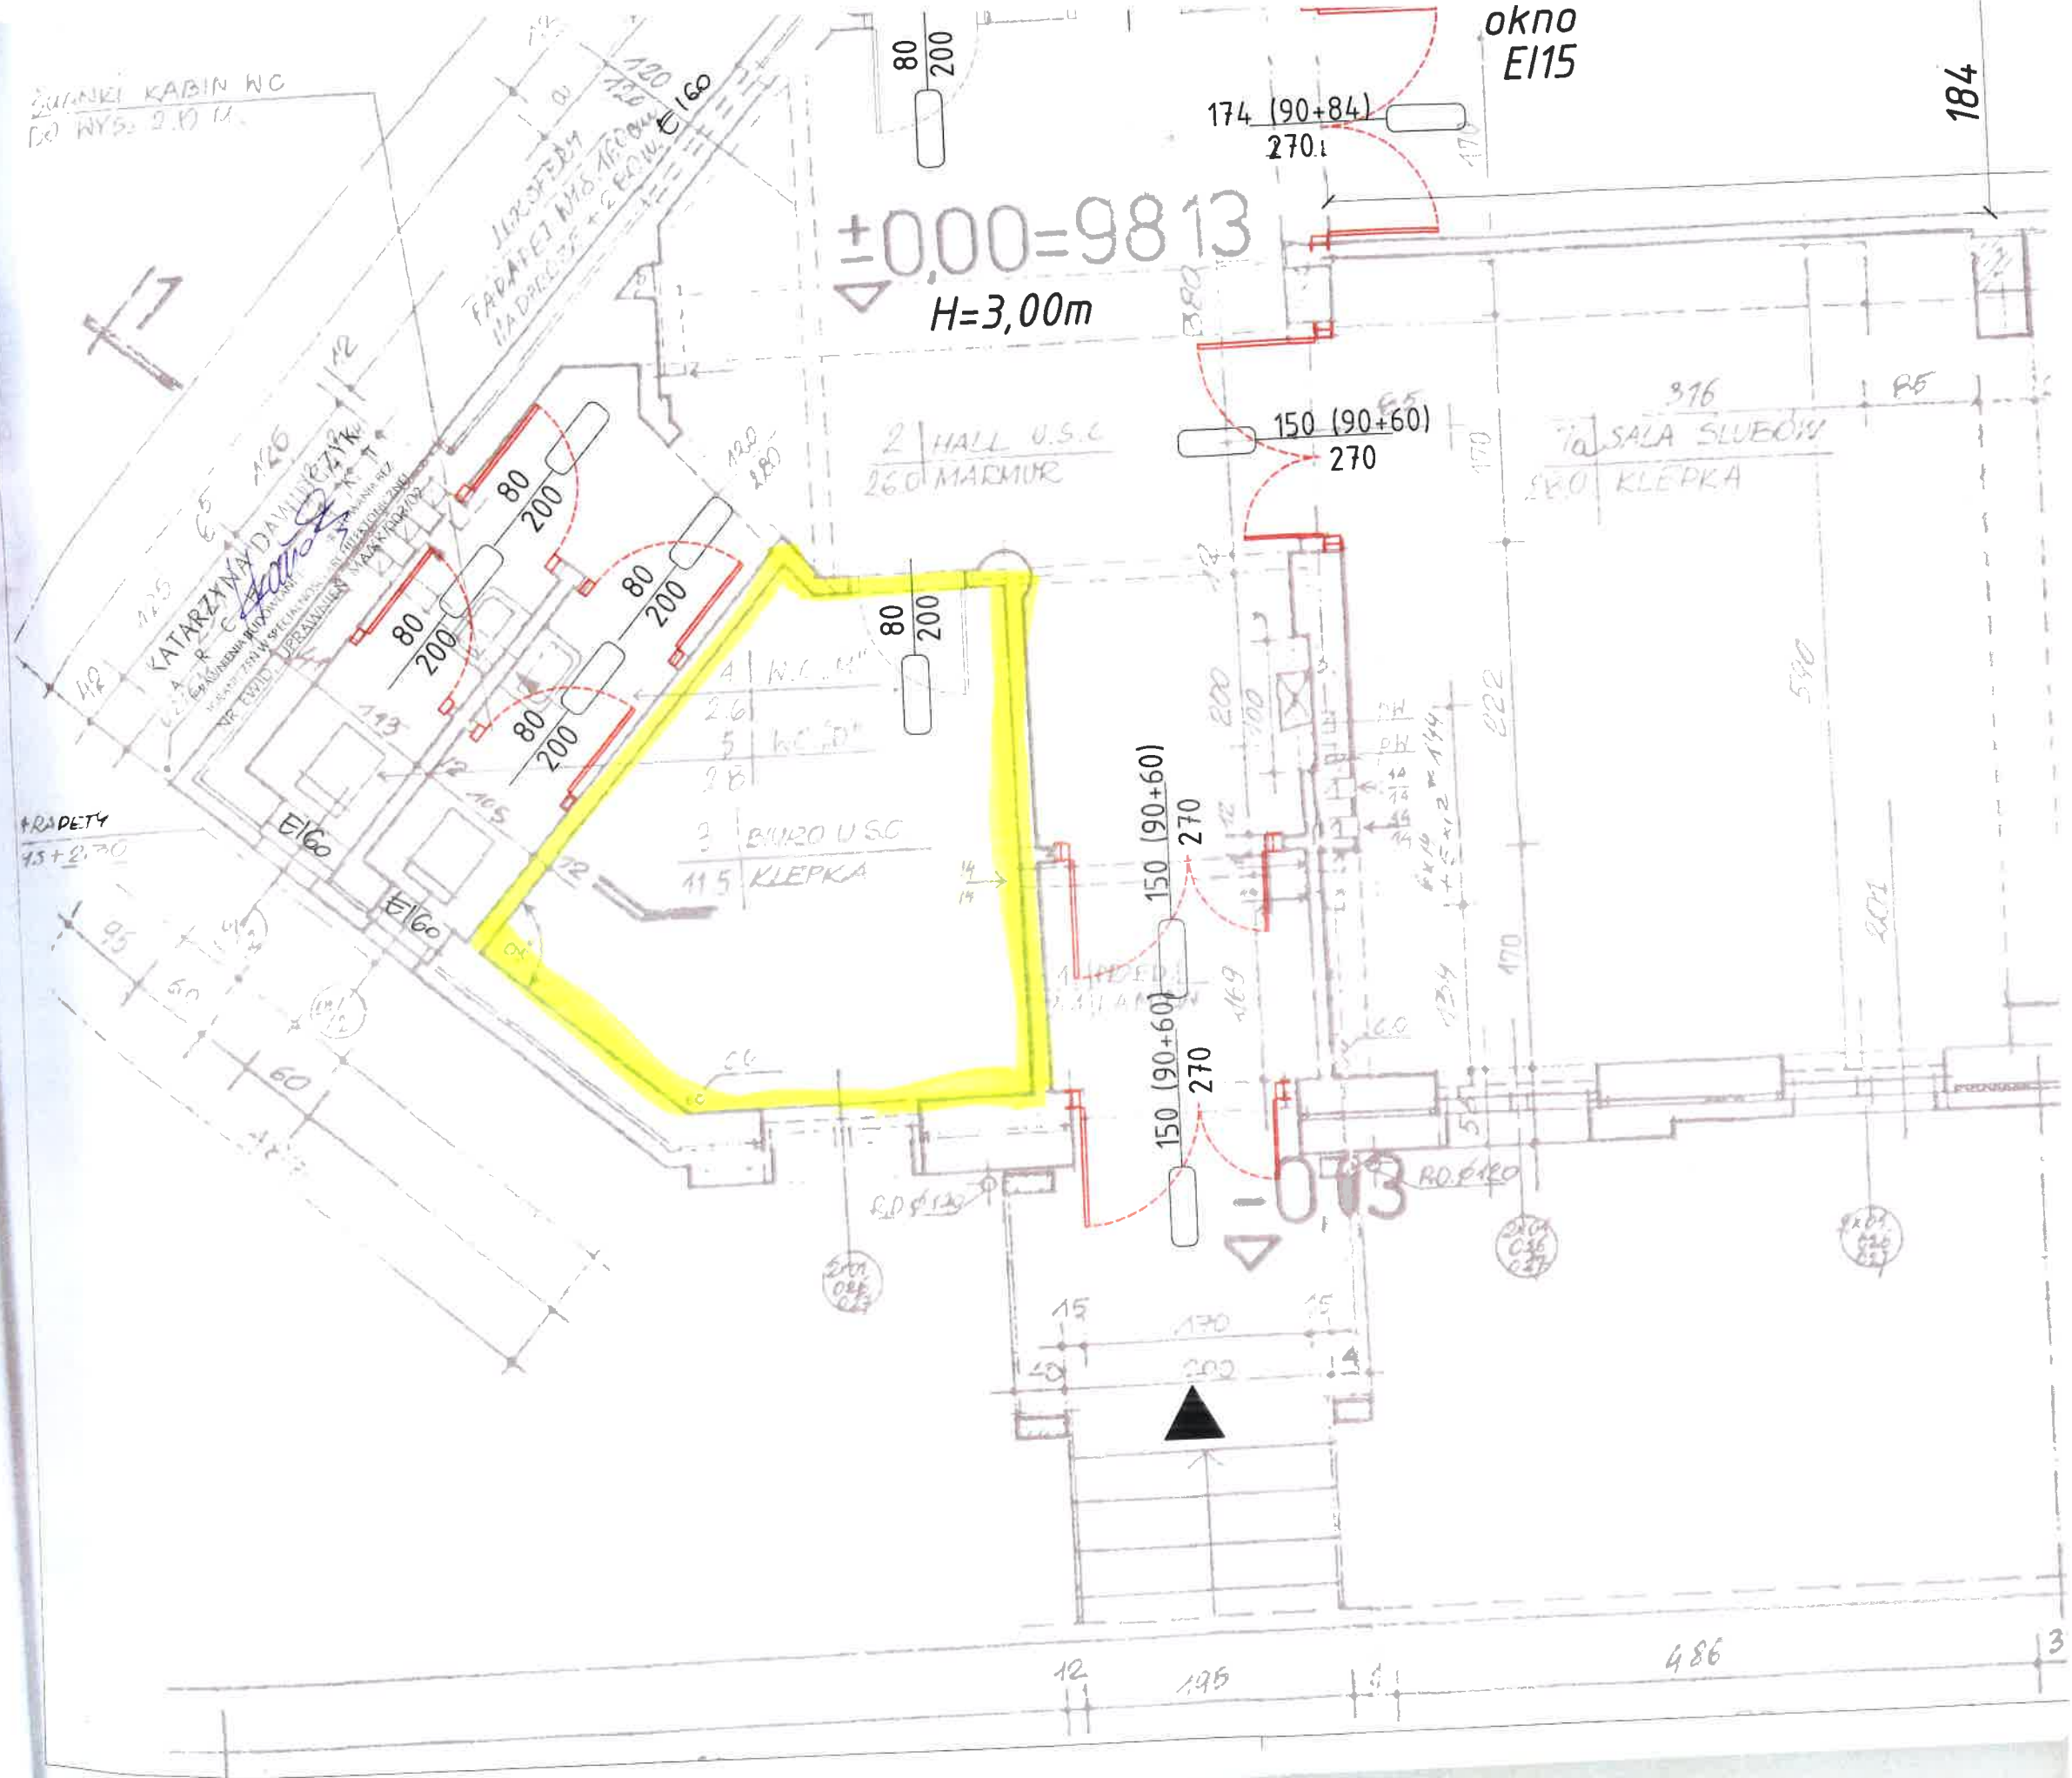

184