


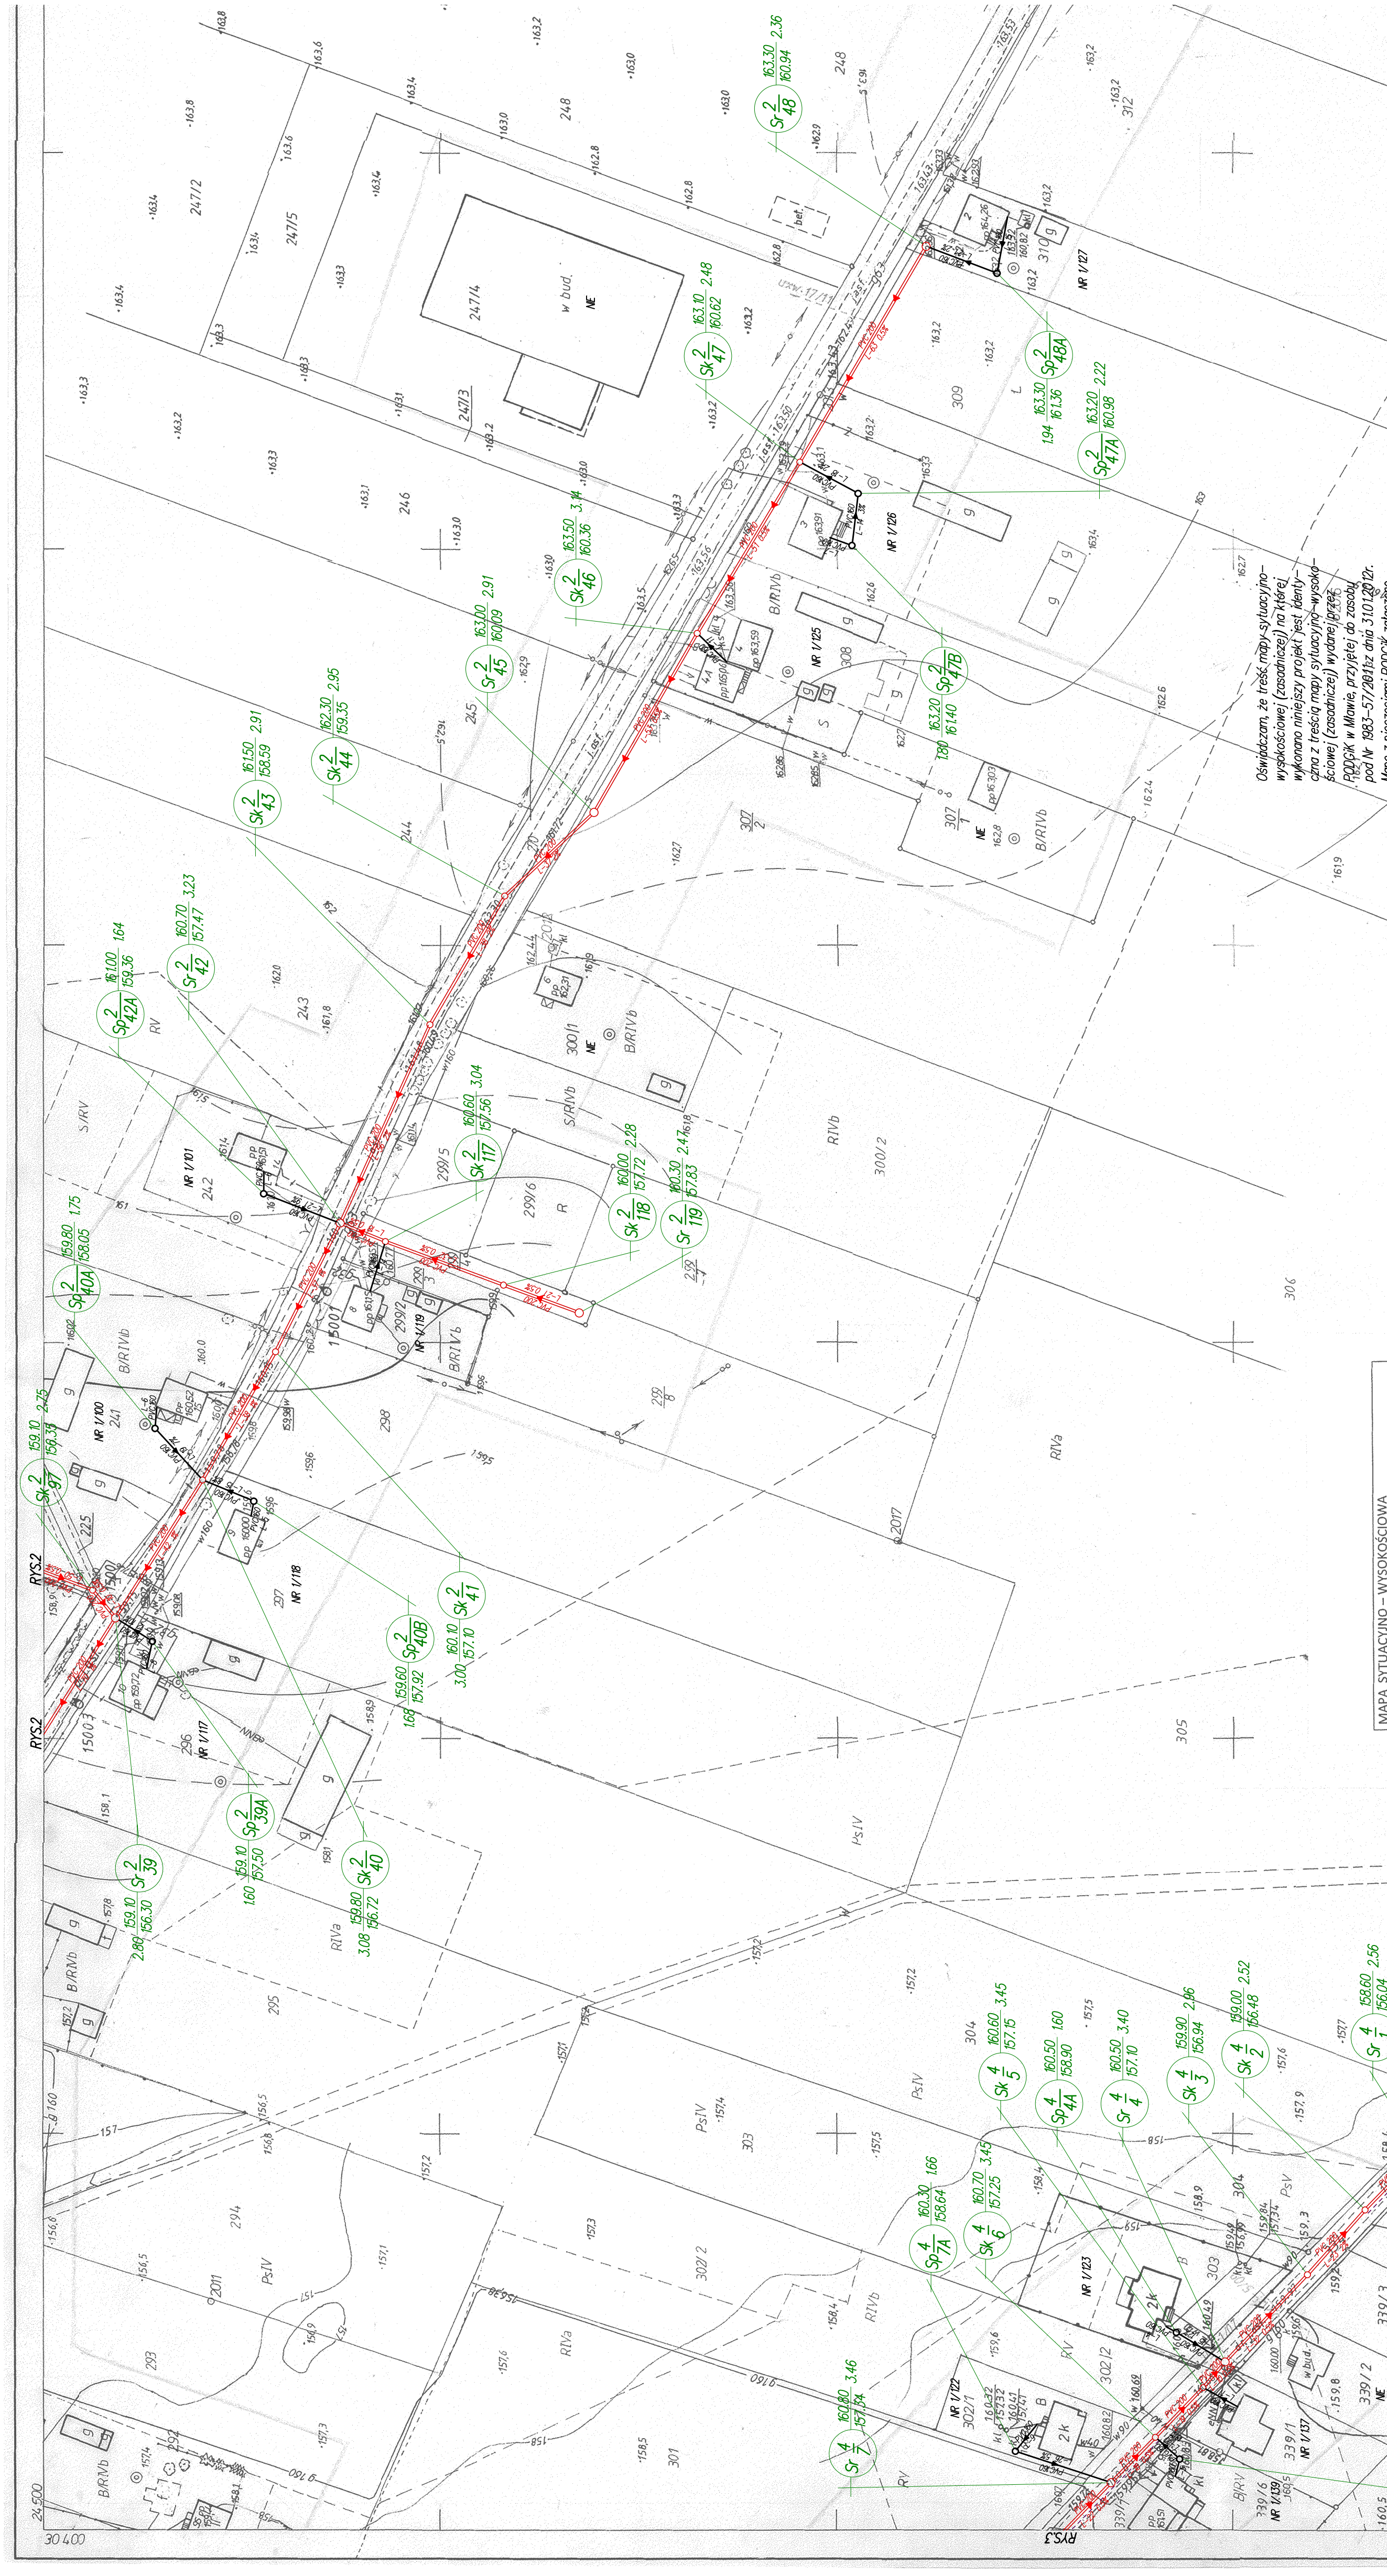


MAPA SYTUACYJNO - WYSOKOŚCIOWA