


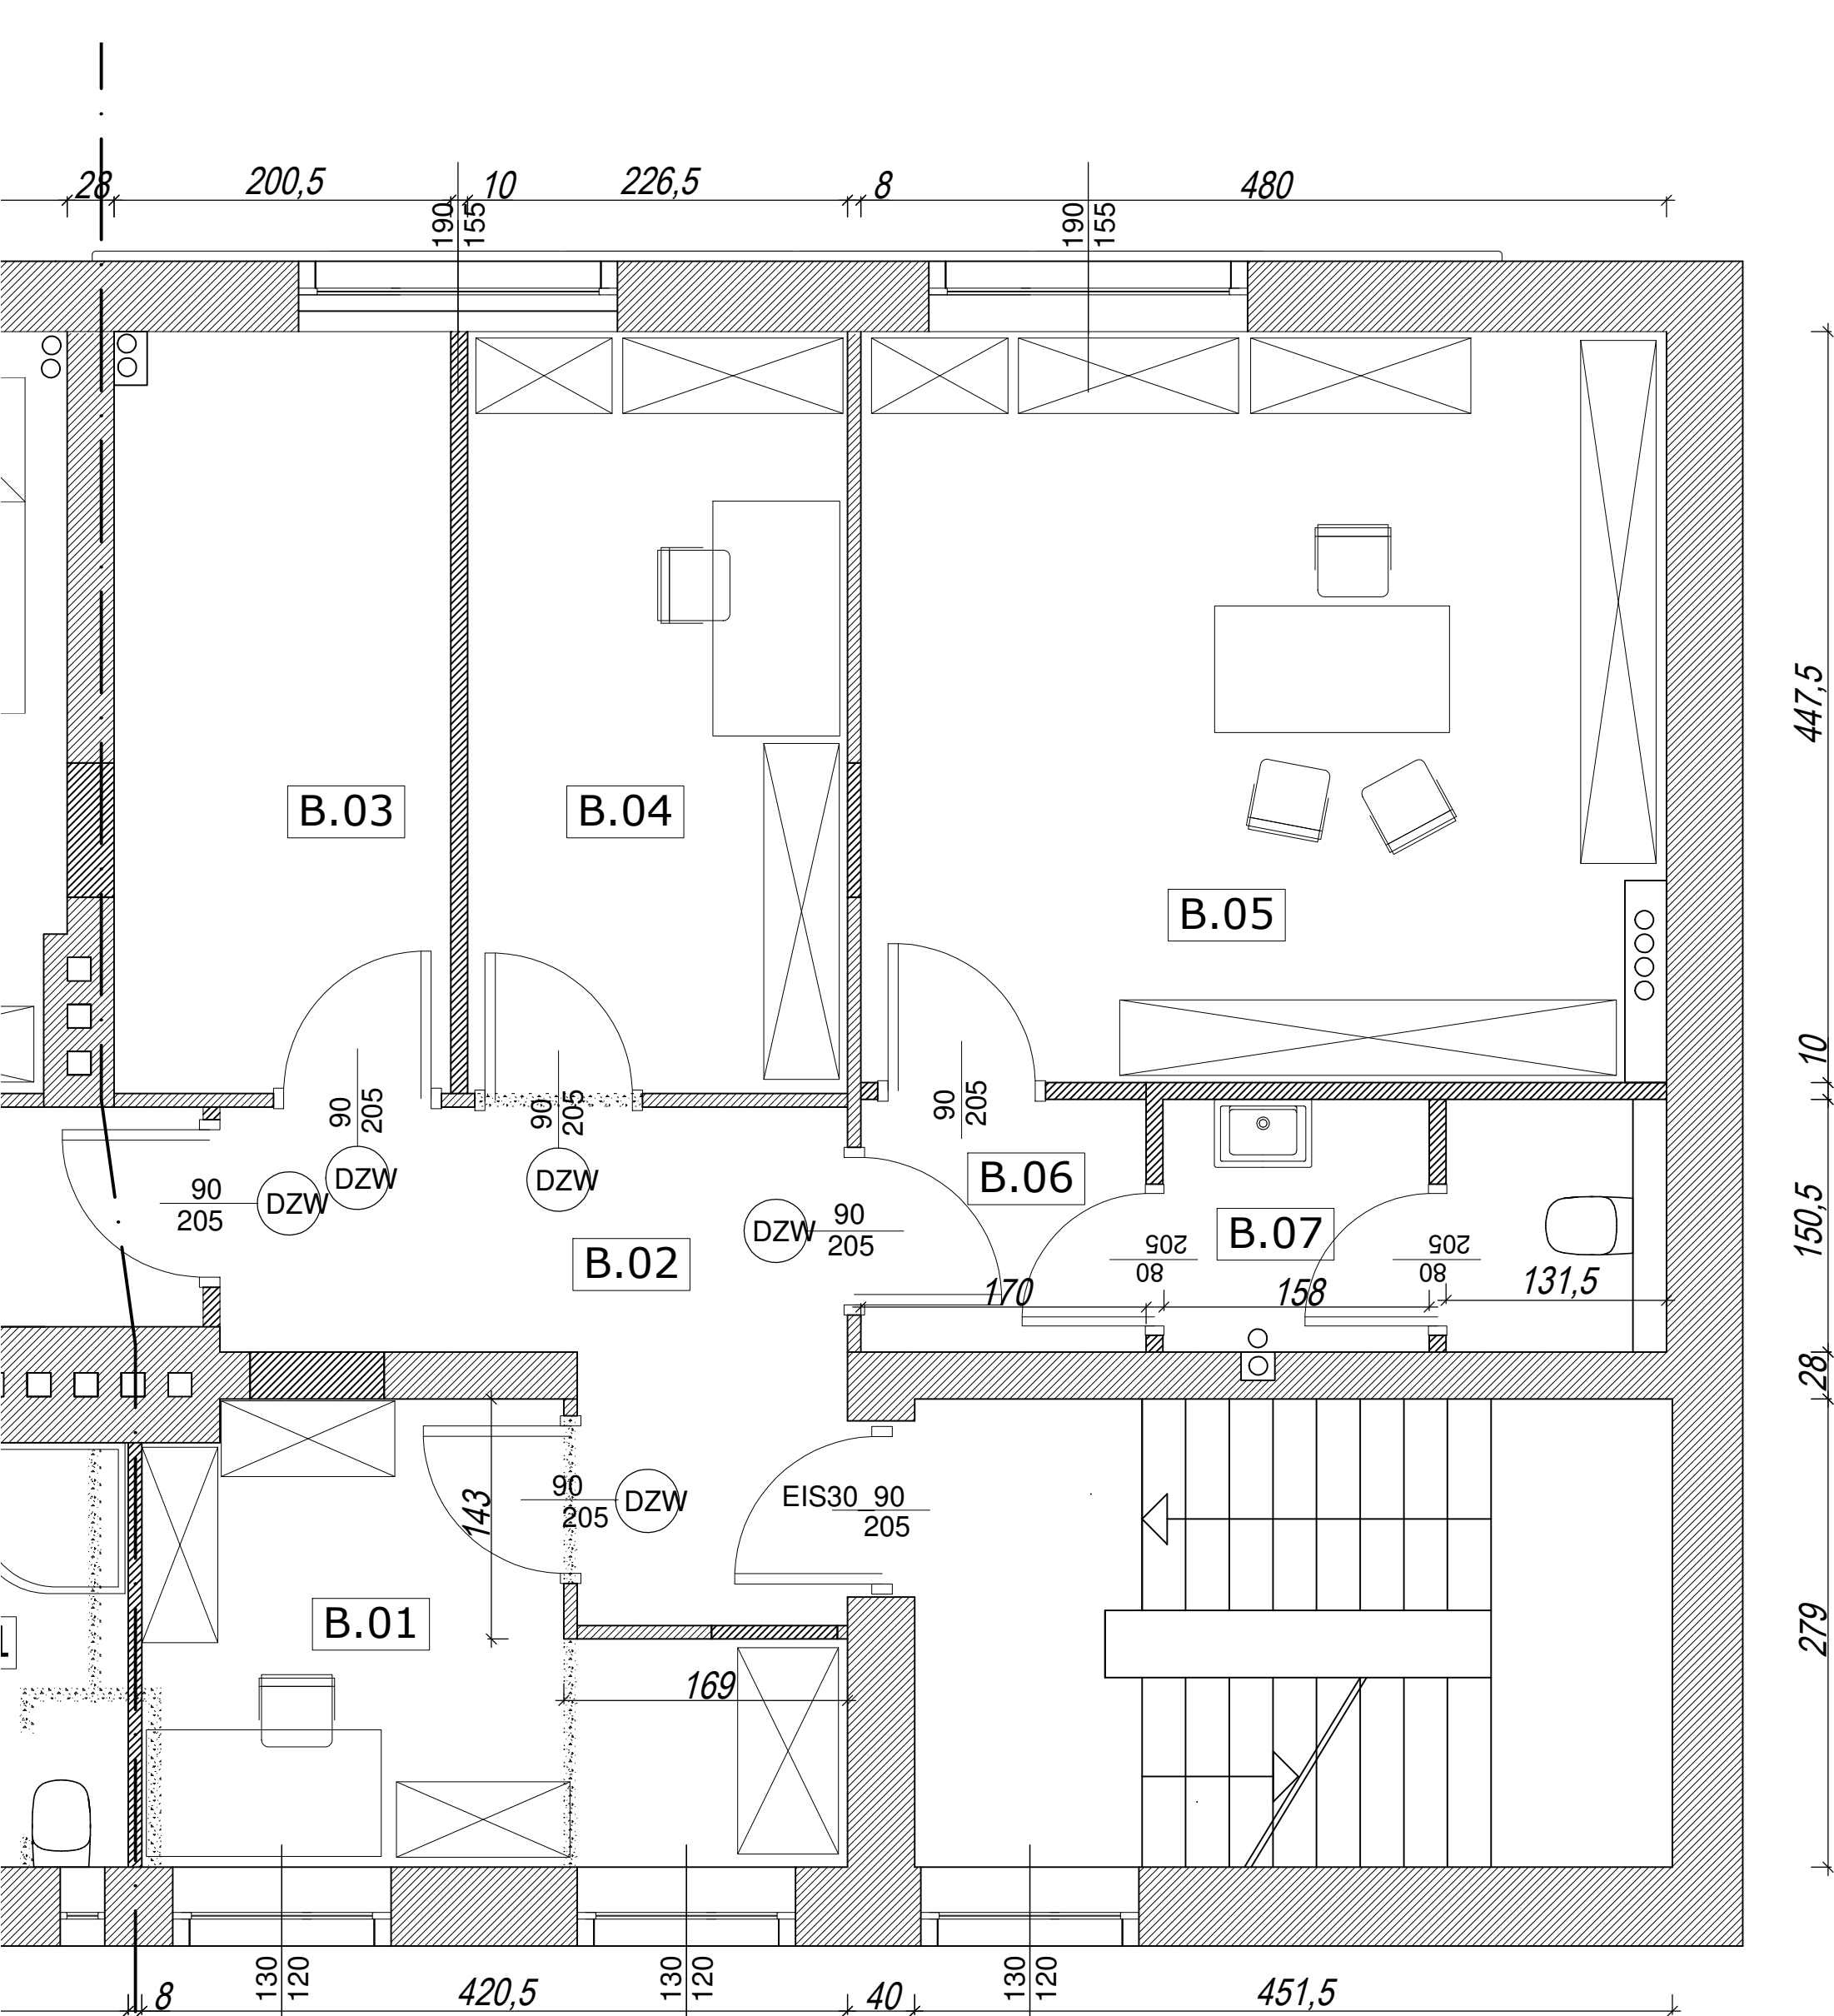

GRANICA OPRACOWANIA:

SPIS POMIESZCZEŃ - BIURA		
B.01	GABINET 1	9,80 m ²
B.02	KOMUNIKACJA	8,80 m ²
B.03	POM. SOCJALNE 2	9,10 m ²
B.04	GABINET 2	10,27 m ²
B.05	GABINET 3	21,50 m ²
B.06	KOMUNIKACJA	2,60 m ²
B.07	WC	4,50 m ²
RAZEM BIURA		66,57 m ²