




Płk = 0+010,49
 Skala 1:100/100

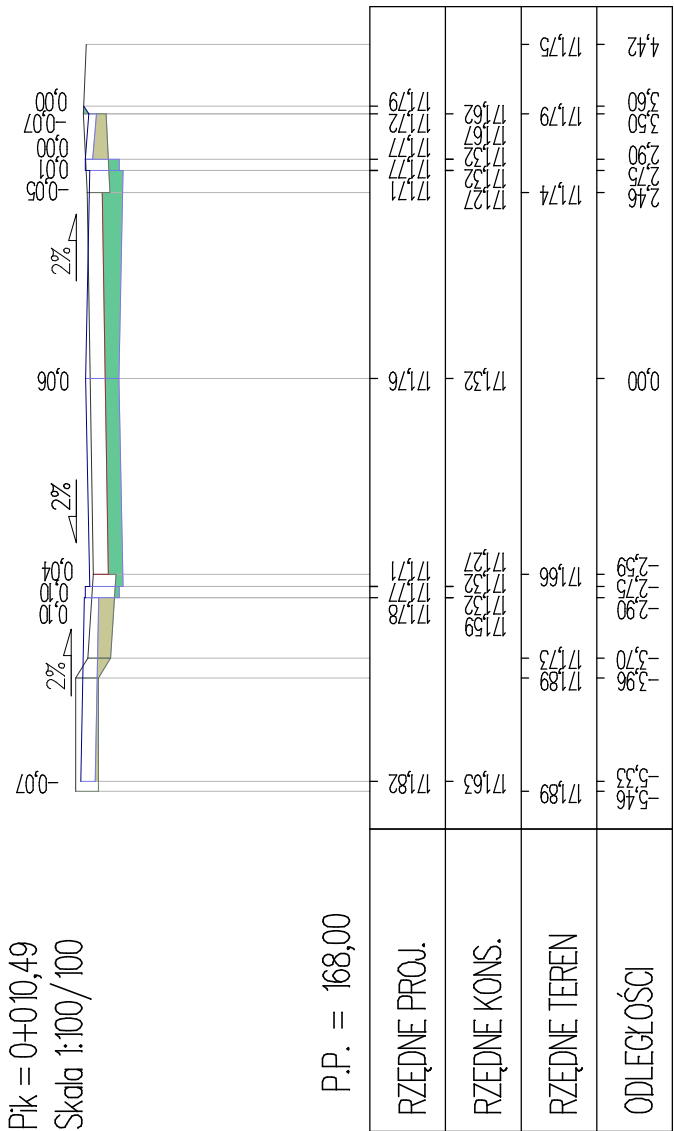


Płk = 0+042,33
 Skala 1:100/100

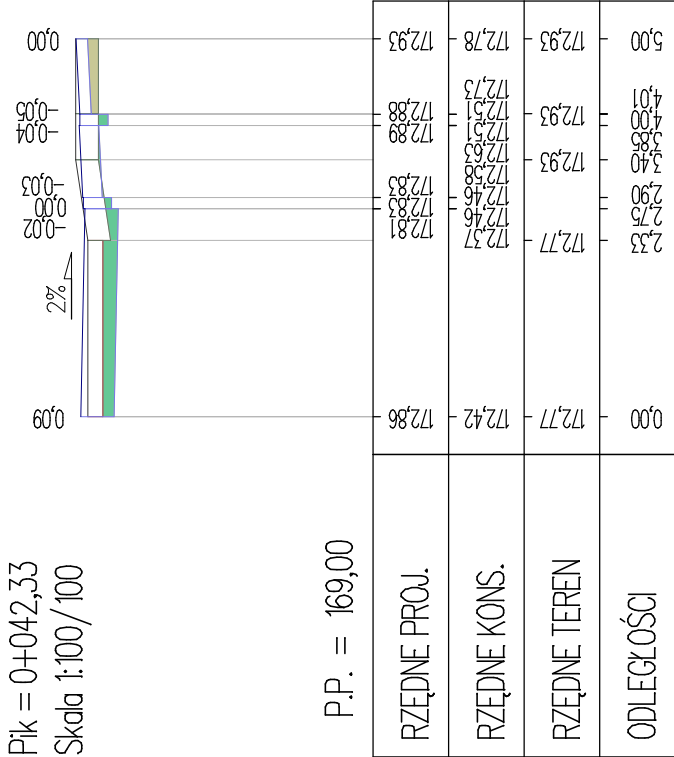


Płk = 0+074,50
 Skala 1:100/100

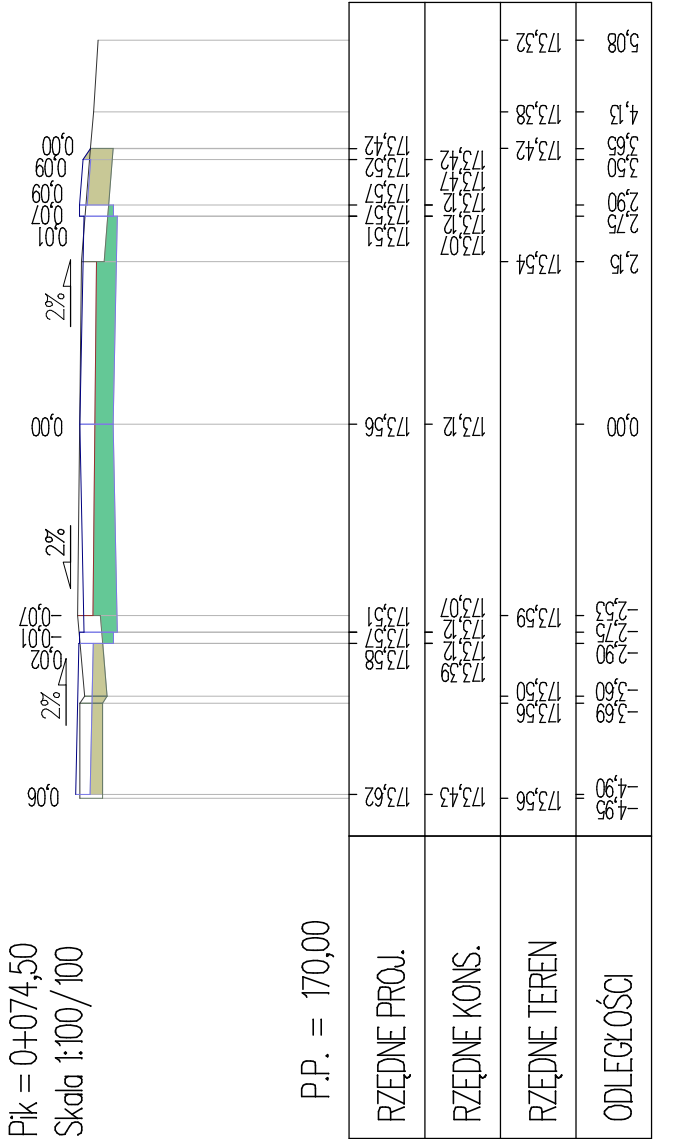


Płk = 0+020,85
 Skala 1:100/100

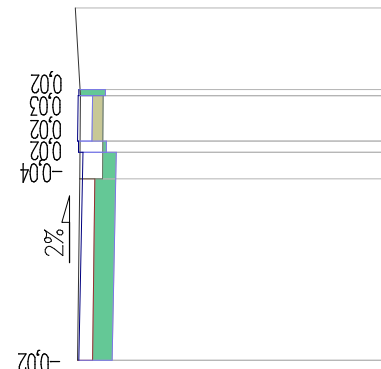


P.P. = 168,00

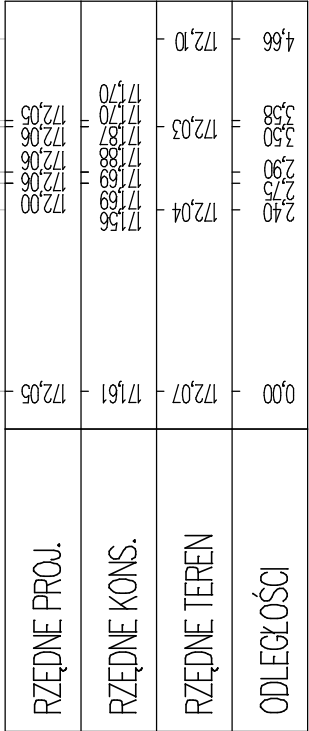


Płk = 0+051,11
 Skala 1:100/100

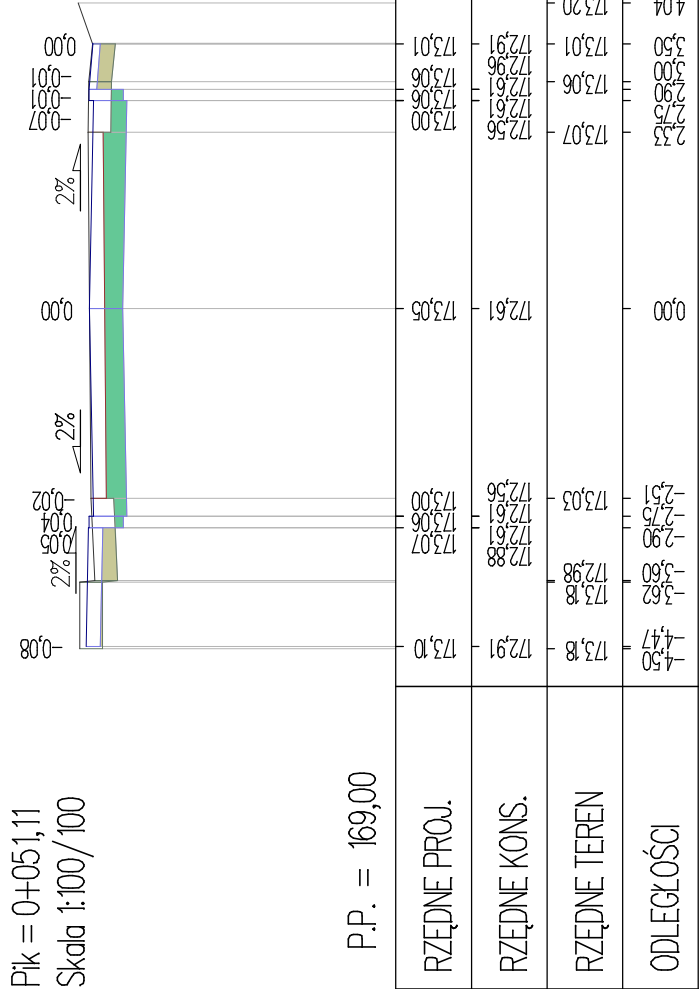


P.P. = 169,00

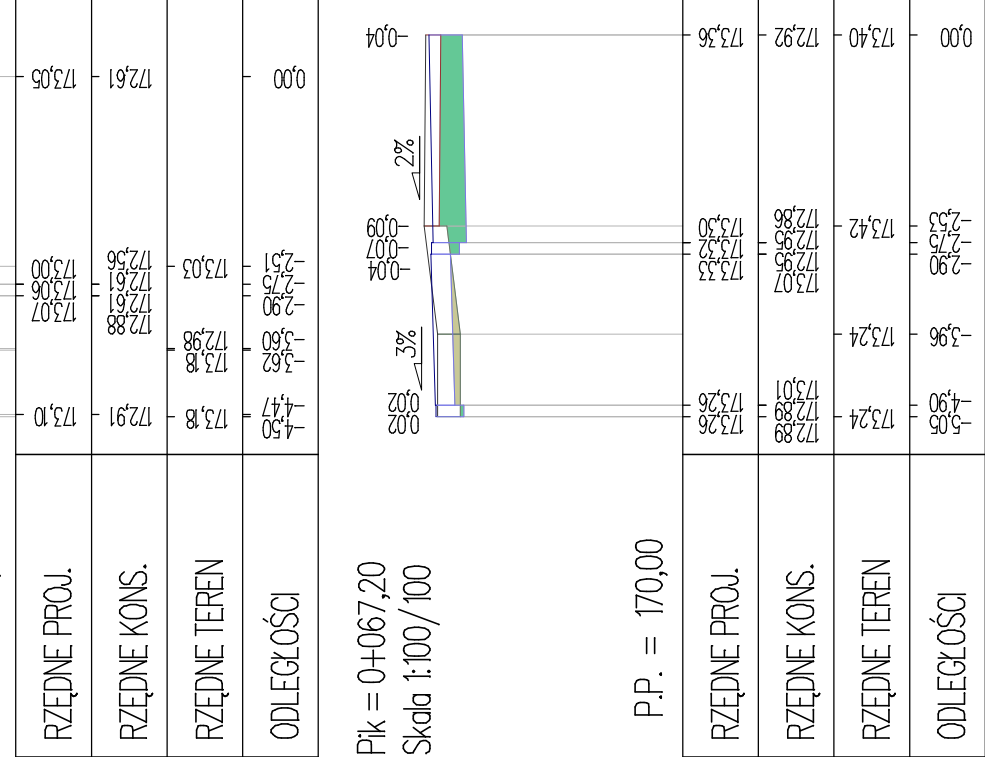


Płk = 0+030,74
 Skala 1:100/100

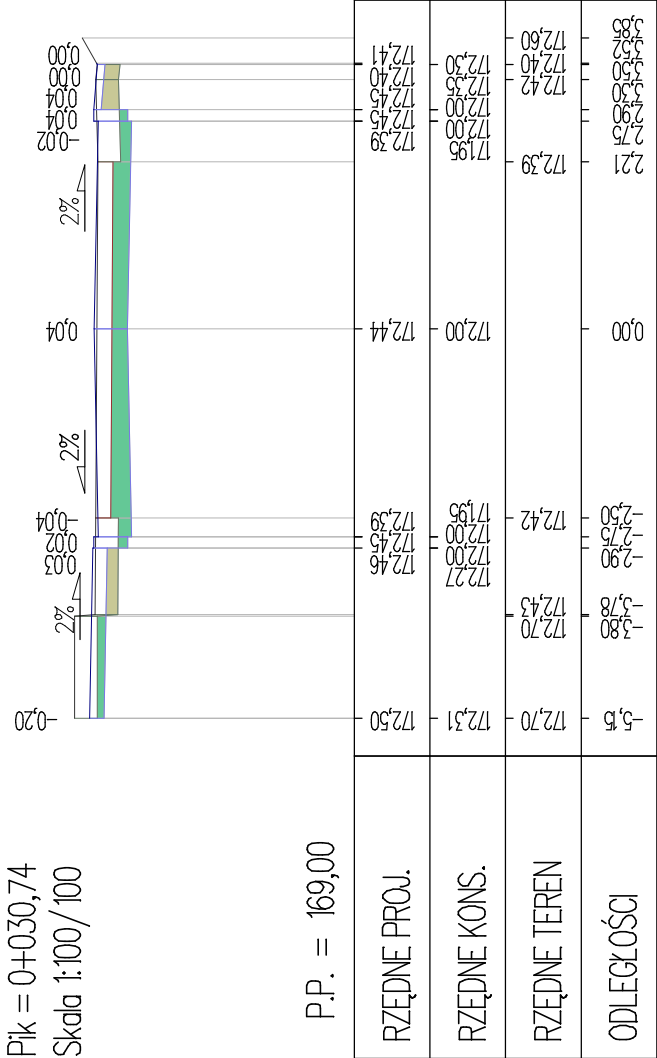


P.P. = 169,00

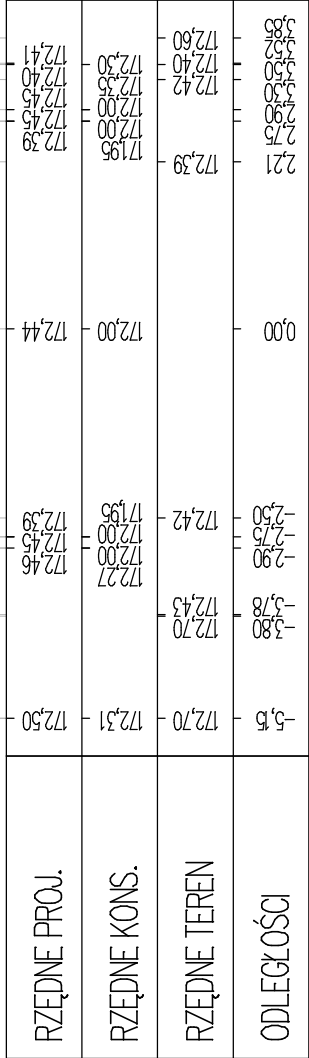


Płk = 0+110,10
 Skala 1:100/100

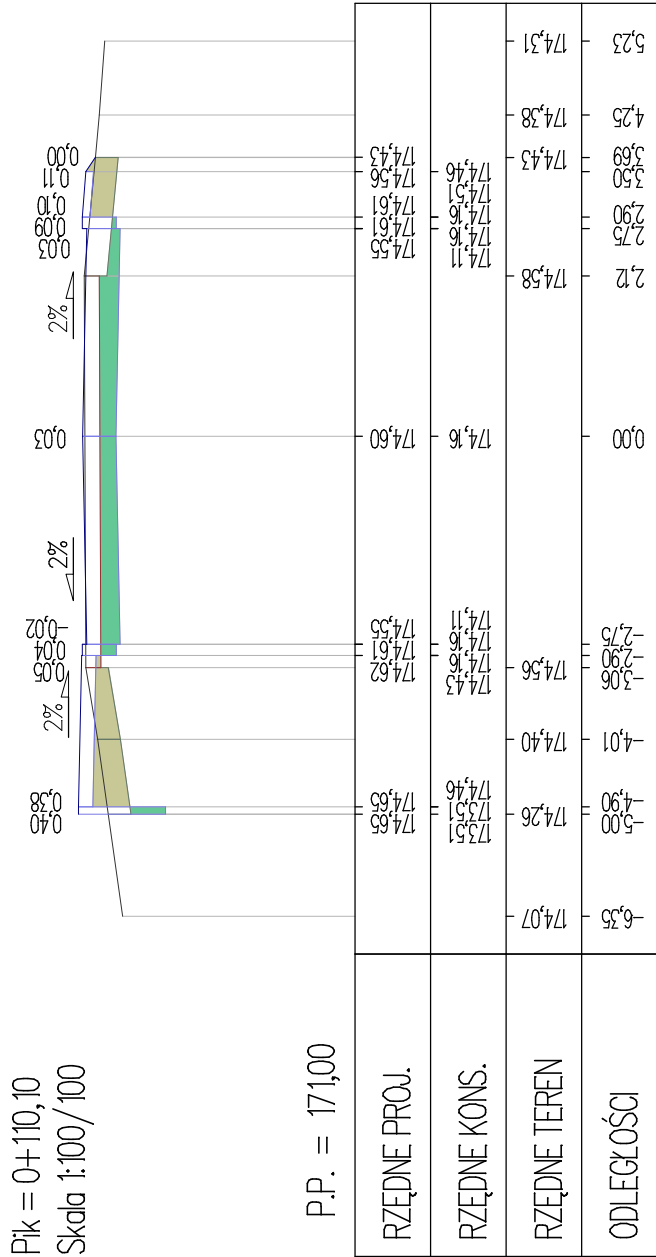

P.P. = 171,00

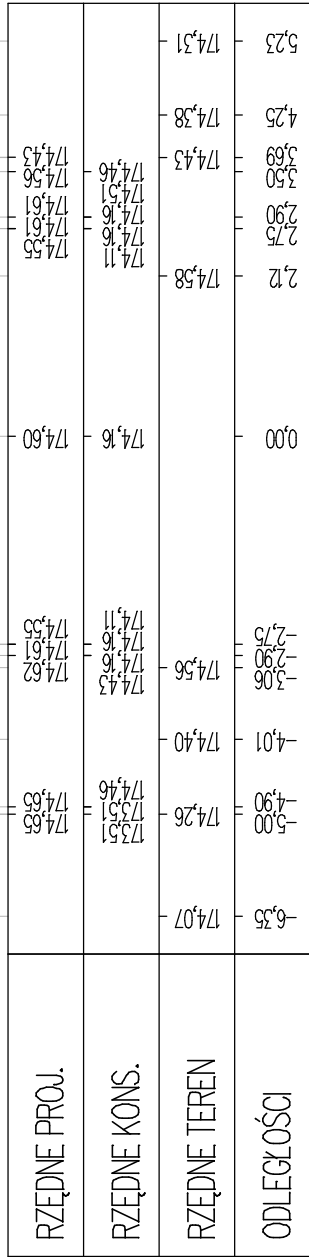

P.P. = 170,00

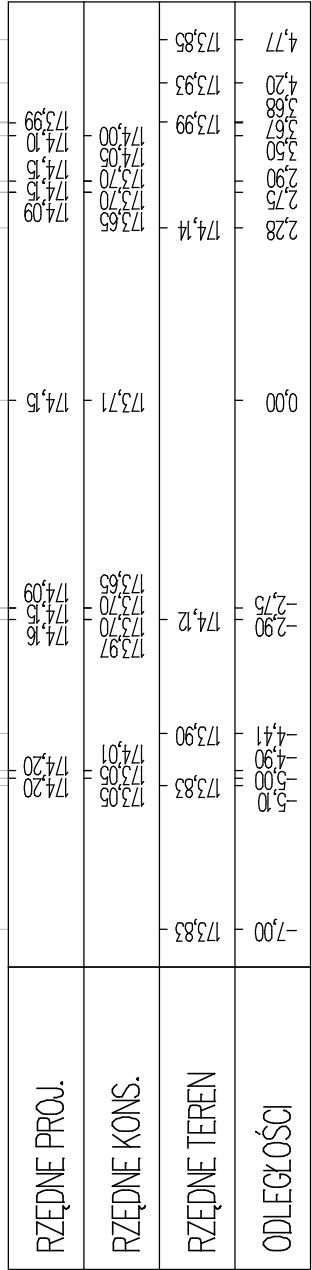

Płk = 0+094,60
 Skala 1:100/100

